



SITE

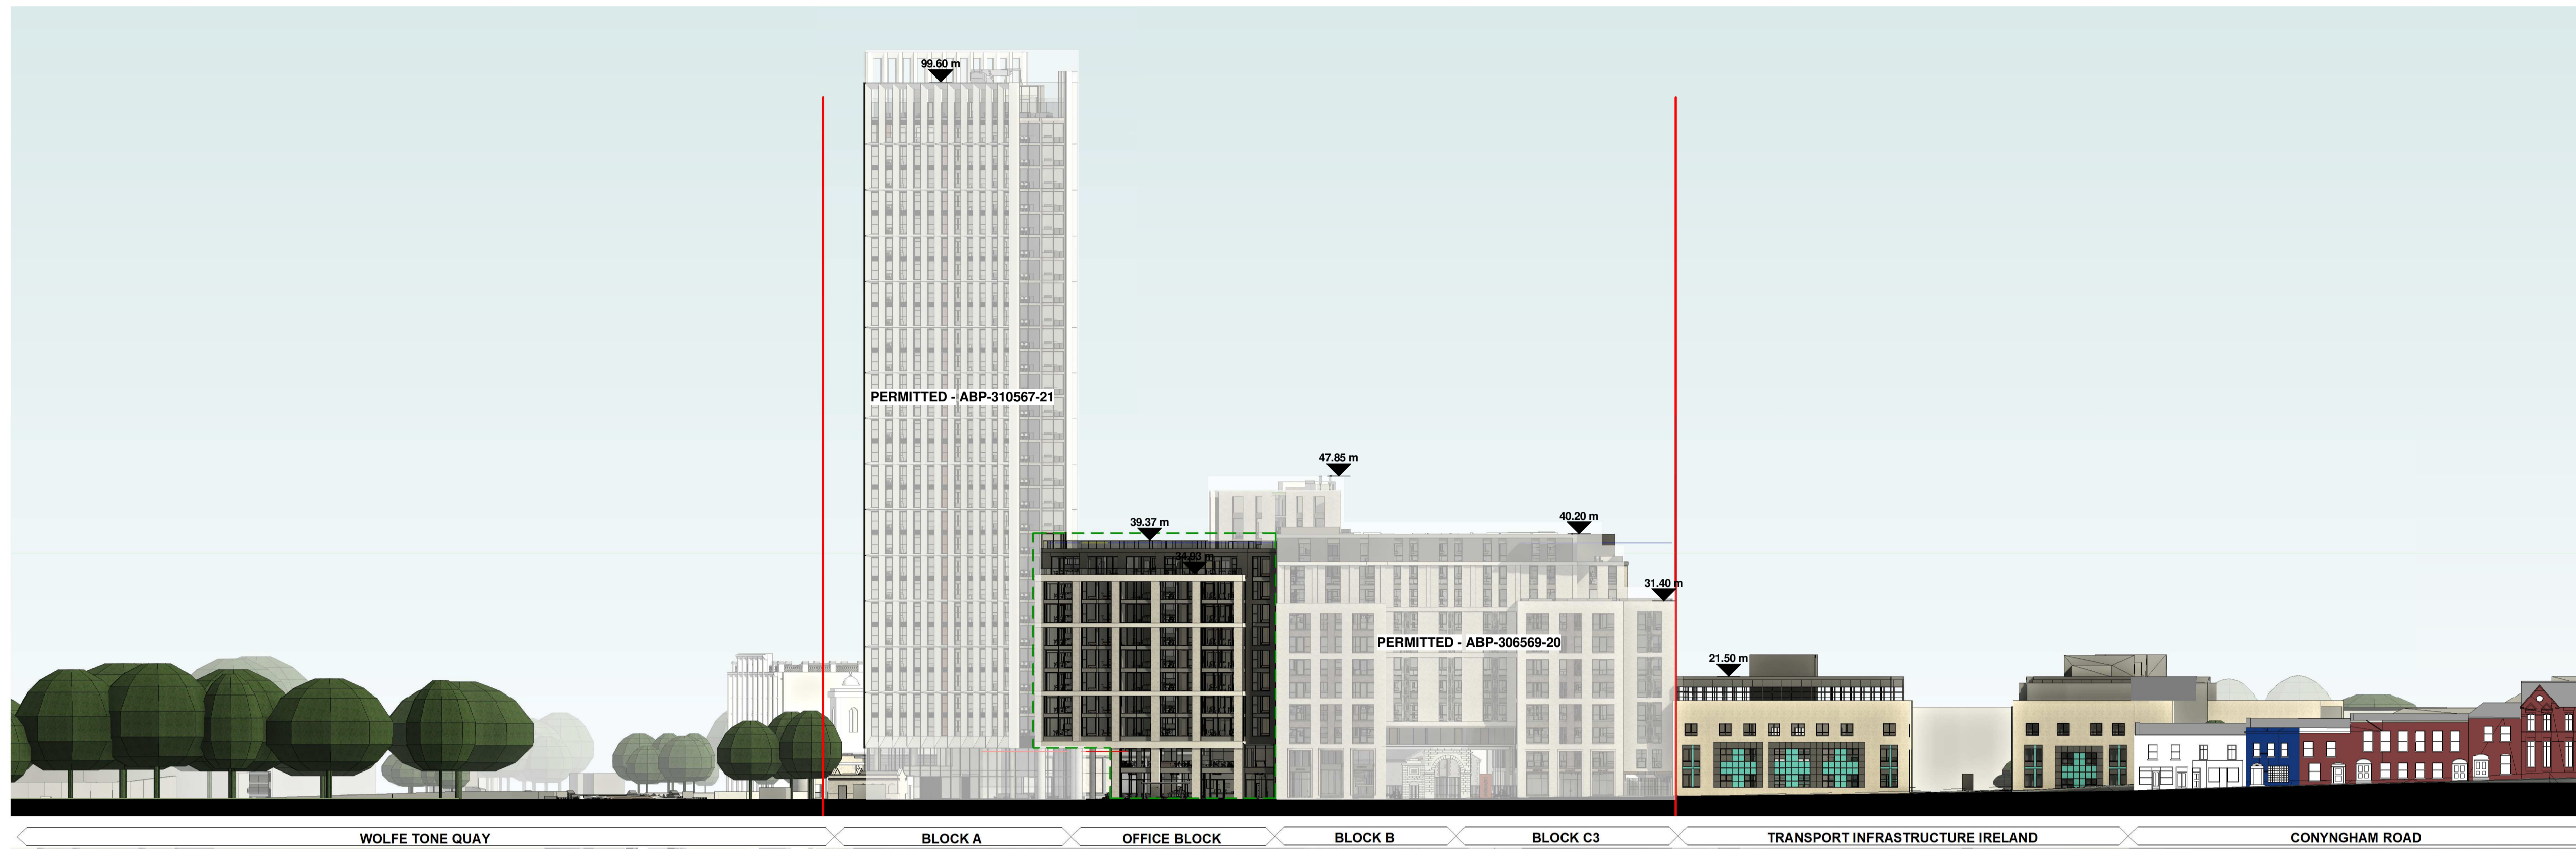

Proposed North Elevation - Contiguous  
1 : 500


SITE

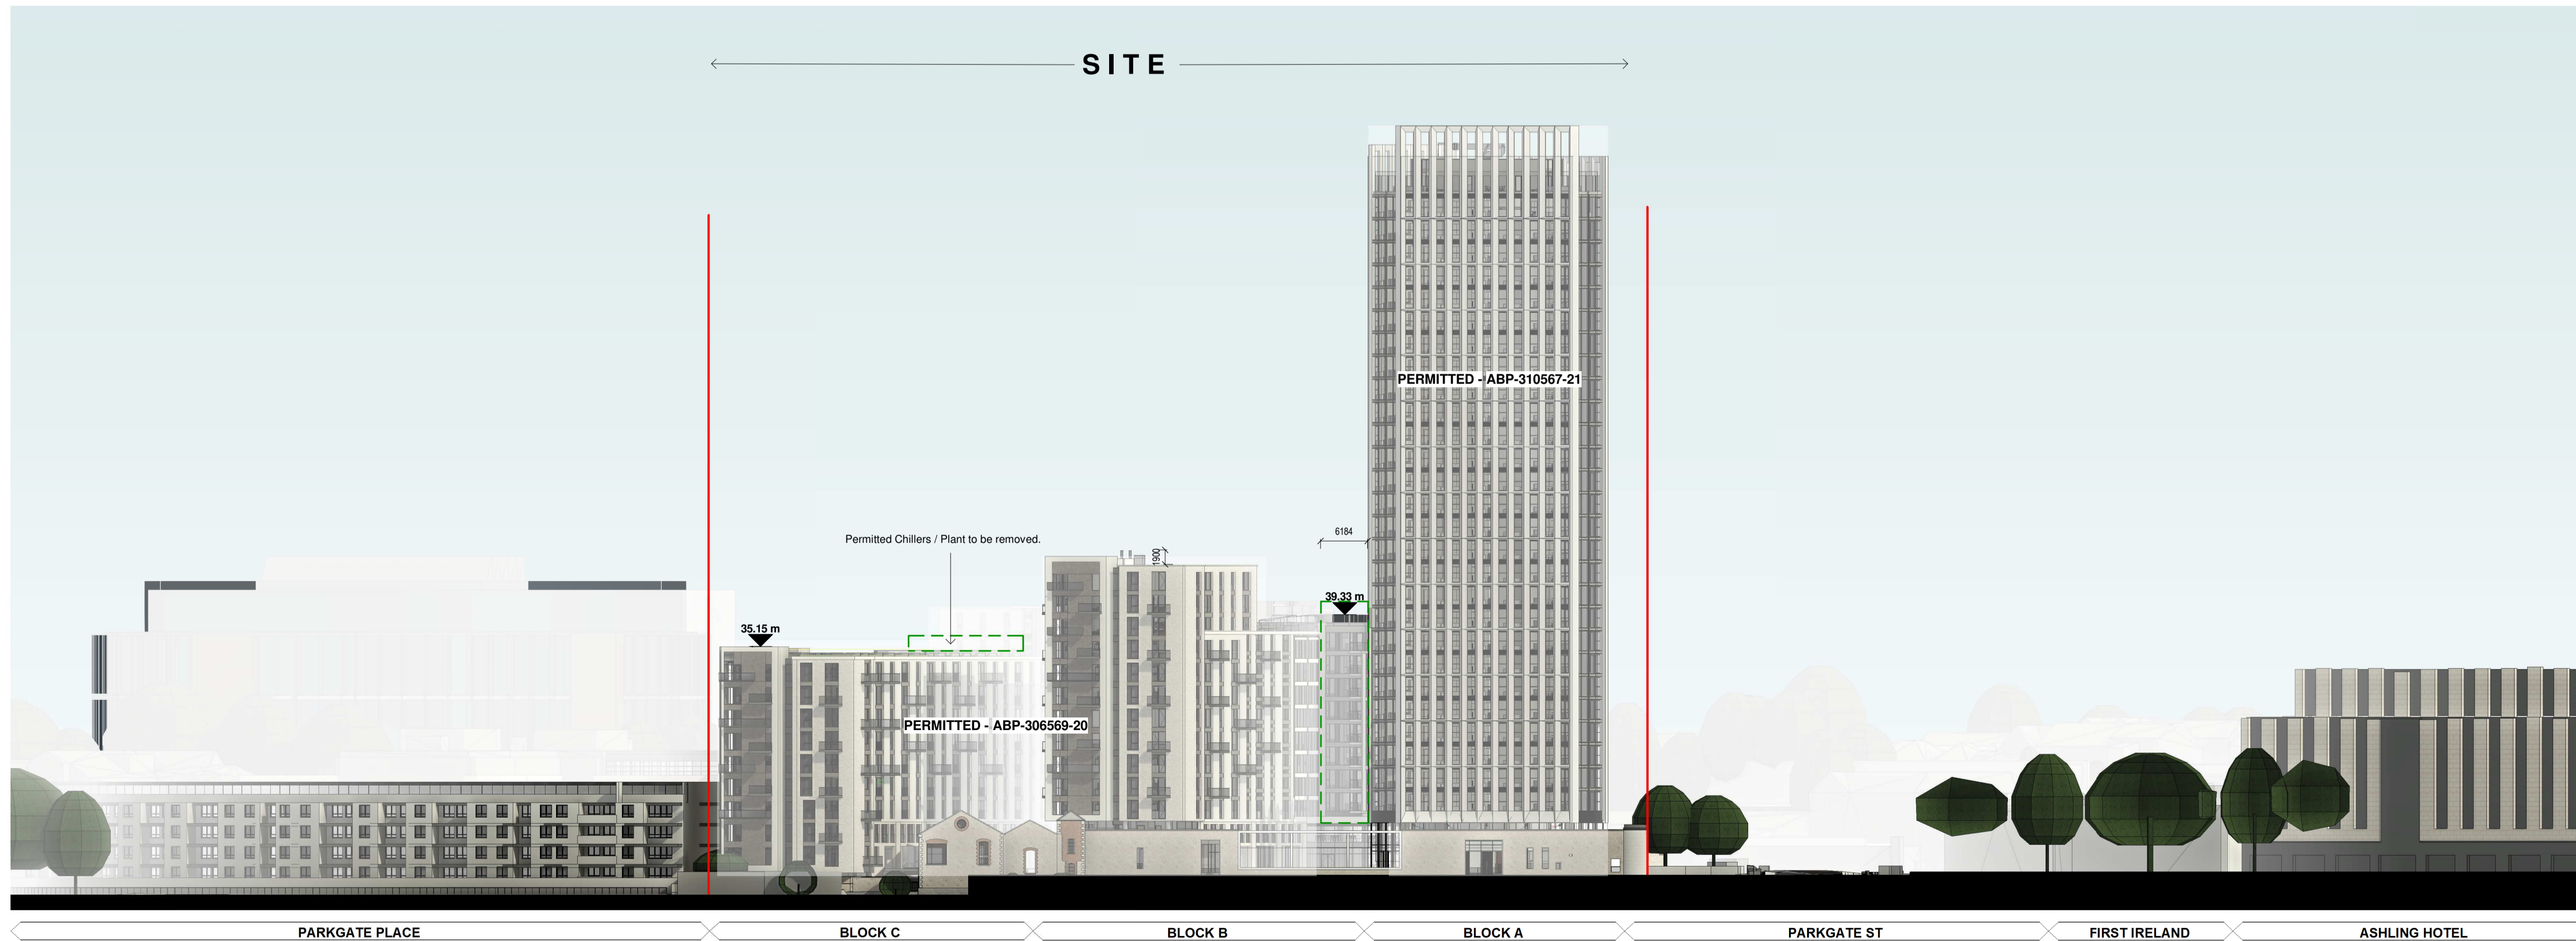

Proposed South Elevation - Contiguous.  
1 : 500

Notes:  
DO NOT SCALE FROM THIS DRAWING. USE FIGURED DIMENSIONS IN ALL CASES. VERIFY DIMENSIONS ON SITE AND REPORT ANY DISCREPANCIES TO THE ARCHITECTS IMMEDIATELY. THIS DRAWING IS TO BE READ IN CONJUNCTION WITH THE ARCHITECTS SPECIFICATION. © THIS DRAWING IS COPYRIGHT AND MAY ONLY BE REPRODUCED WITH THE ARCHITECTS PERMISSION.

OSI License Number - AR 005219  
Projection / Spatial Reference:  
Projection: IRENE19\_ Irish\_Transverse\_Mercator  
Centre Point Coordinates:  
X,Y: 71367.3699,734403.2446  
Reference Grid:  
Map Series / Map Sheets  
1:1,000 | 3263-02  
1:1,000 | 3263-08  
1:1,000 | 3263-07  
1:1,000 | 3263-03  
Vertical Datum:  
MALIN HEAD

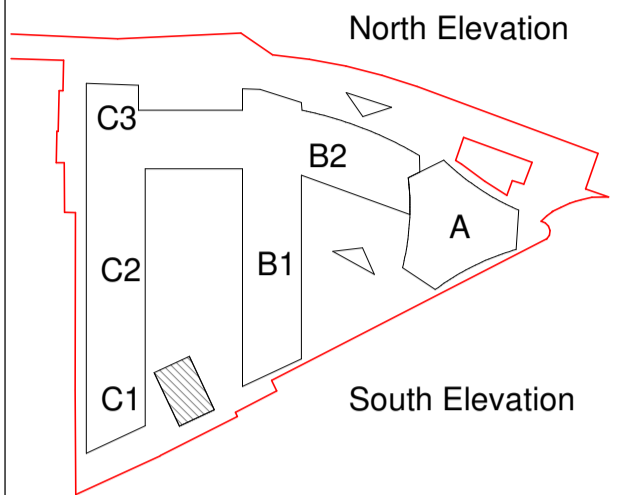

Materials Legend

No.	DESCRIPTION
1	POLISHED PRE-CAST GRANITE MIX FACADE
2	POLISHED PRE-CAST GRANITE CILL
3	POWDER-COATED ALUMINIUM WINDOW

Planning Application Legend

Description	Symbol
SITE BOUNDARY LINE	
EXTENT OF PROPOSED DEVELOPMENT / WORKS	
CONSENTED BUILDINGS UNDER APPLICATION REF: ABP-306569-20	

P01 | 18/20/23 | WM | Issued for Planning

Rev	Date	DRN	Description

Reddy Architecture + Urbanism  
Darryl Mills,  
Darryl Road,  
Dublin 6, D06 Y0E3.  
T: +353 (0)1 4887000  
W: www.reddyarchitecture.com  
E: info@reddyarchitecture.com

Client Details:  
Ruiside Developments Ltd.

Project Details:  
PGATE  
42A Parkgate Street, Dublin 8

Drawing Title:  
Proposed North & South Contiguous Elevations

Job No P18-107D-A	Date 18/20/23	Scale@A1 1:500
Status Planning	Drawn By: M.McGuire	Checked By: E.O'Brien
Purpose: Planning Permission	Drawing Number PGATE-RAU-ZZ-ZZ-DR-A-ELE-31202	Revision P01