



# BICYCLE PARKING STRATEGY

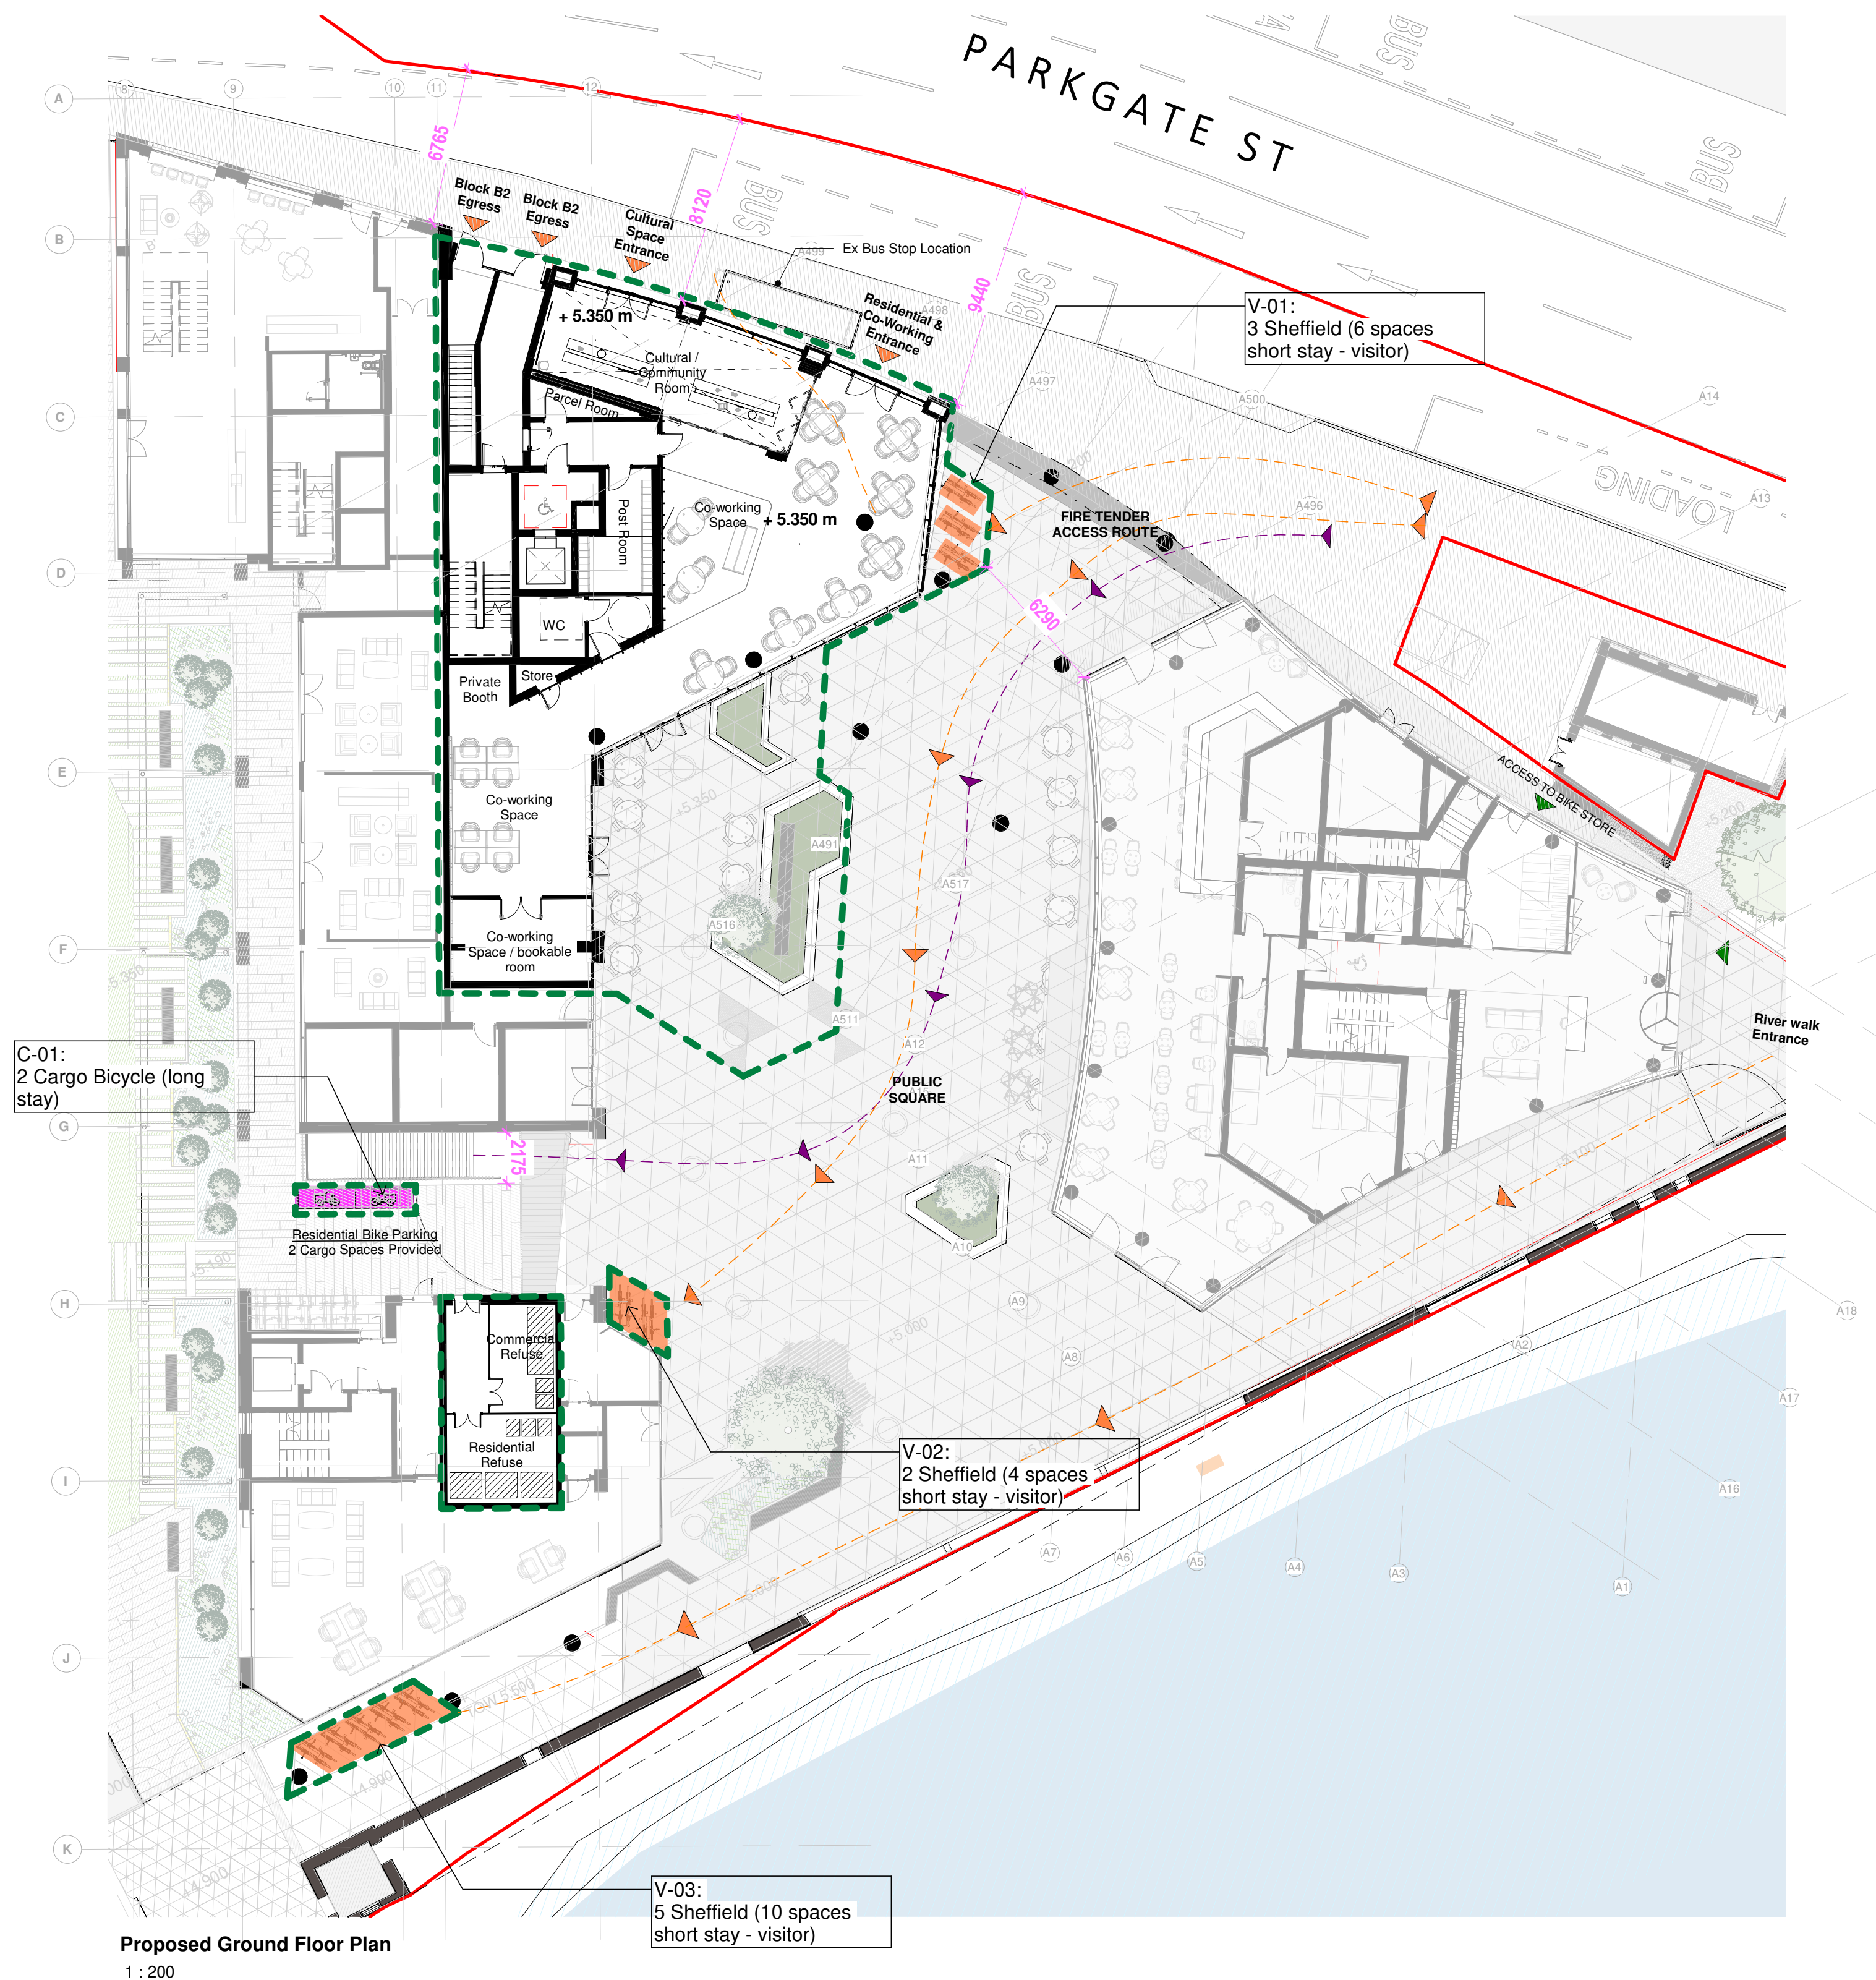


Proposed Ground Floor Plan  
1 : 200

Bicycle Facilities (Stackers & Sheffield Stands)					
Ref.	Description	Long Stay Spaces	Short Stay Spaces	Stacker	Sheffield
V-01	3 Sheffield Stands - Visitor (Entrance at Block B2)		6		3
V-02	2 Sheffield Stands - Visitor (at Security Hut)		4		2
V-03	5 Sheffield Stands - Visitor (at River walk)		10		5
LS-01	24 Stackers - Long Stay (Basement Block B)	80		20	
C-01	2 x Cargo Bicycle Spaces (Long Stay - Entrance to Residents Park)	2			
<b>Totals</b>		<b>82</b>	<b>20</b>	<b>20</b>	<b>10</b>
Requirement ("National Standards")		(1 per bed space) 80 spaces required	(1/2 per unit) 20 spaces required		

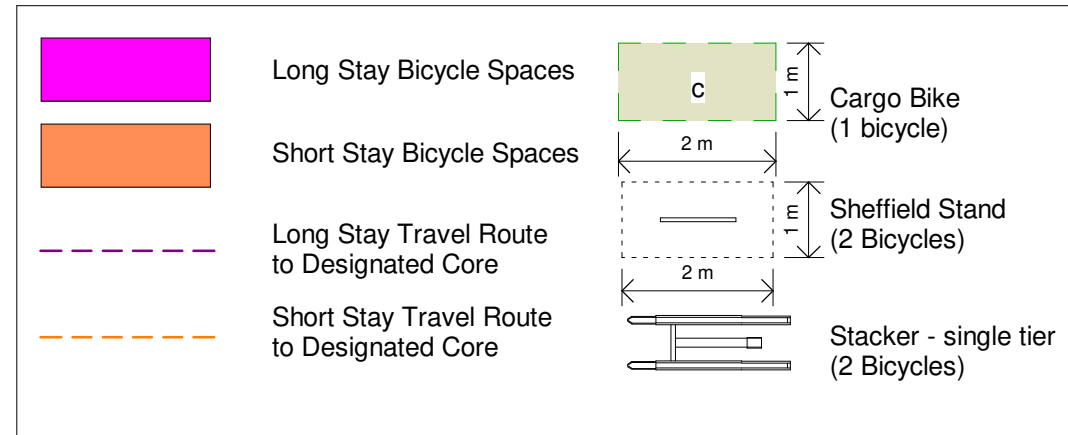


Access to Long stay Bicycle Store  
1 : 200

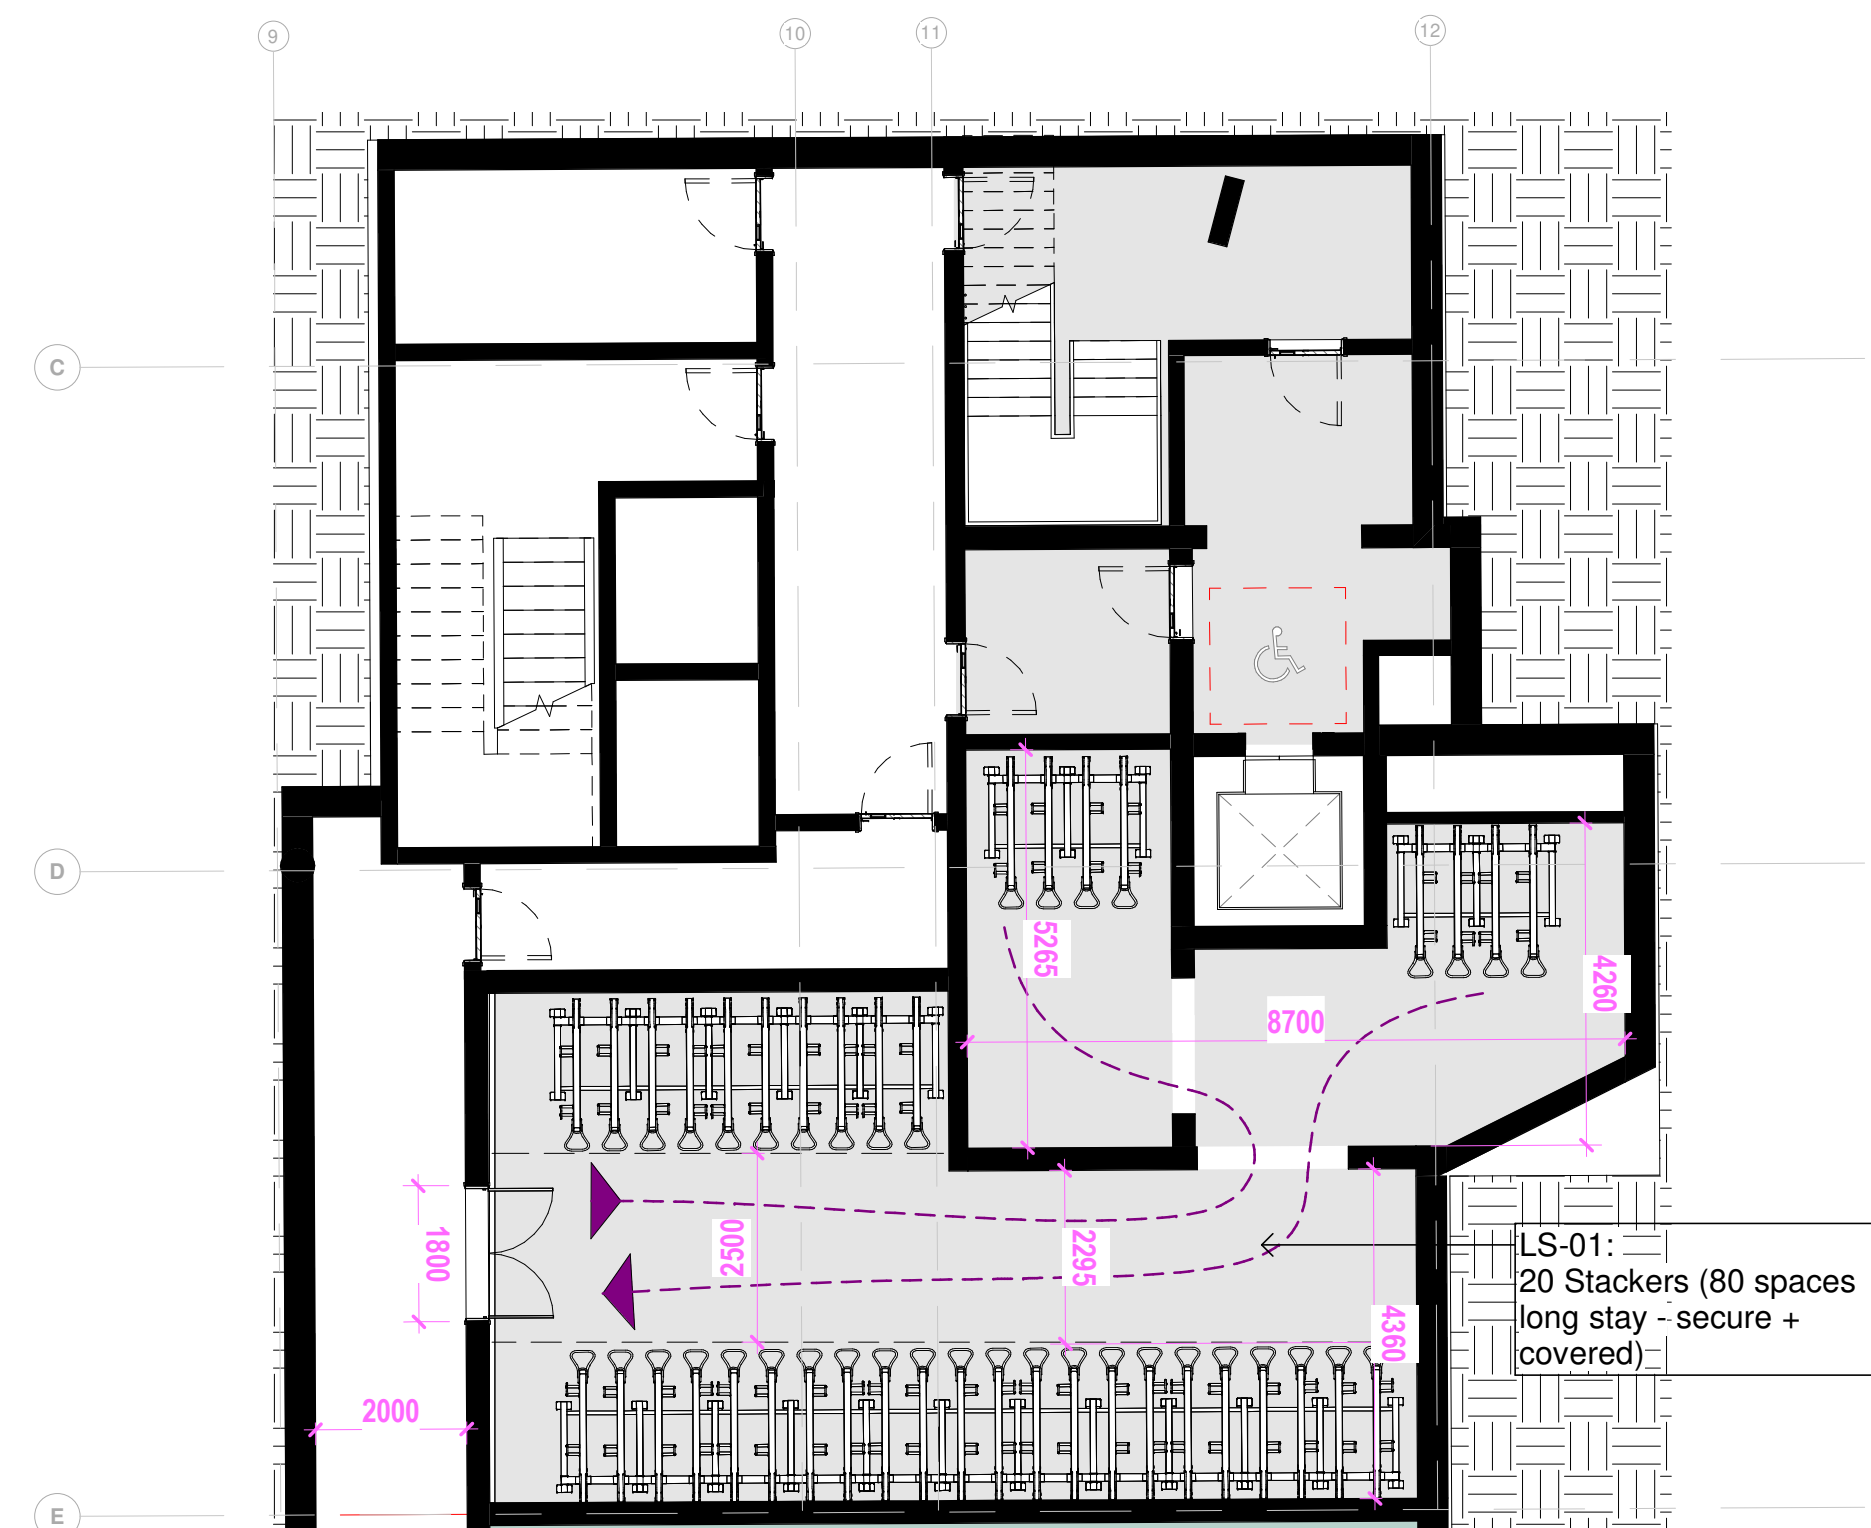

Long Stay Bicycle Store  
1 : 100

Notes:  
DO NOT SCALE FROM THIS DRAWING. USE FIGURED DIMENSIONS  
IN ALL CASES. VERIFY DIMENSIONS ON SITE AND REPORT ANY  
DISCREPANCIES TO THE ARCHITECTS IMMEDIATELY. THIS  
DRAWING TO BE READ IN CONJUNCTION WITH THE ARCHITECTS  
SPECIFICATION. © THIS DRAWING IS COPYRIGHT AND MAY ONLY  
BE REPRODUCED WITH THE ARCHITECTS PERMISSION.


OSI License Number - AR 0052219  
Projection / Spatial Reference:  
Projection: IRENE196\_msh\_Transverse\_Mercator  
Centre Point Coordinates:  
X,Y= 713657.3699,734403.2446  
Reference Index:  
Map Series / Map Sheets  
1:1,000 / 3263-02  
1:1,000 / 3263-08  
1:1,000 / 3263-07  
1:1,000 / 3263-03  
Vertical Datum:  
MALIN HEAD

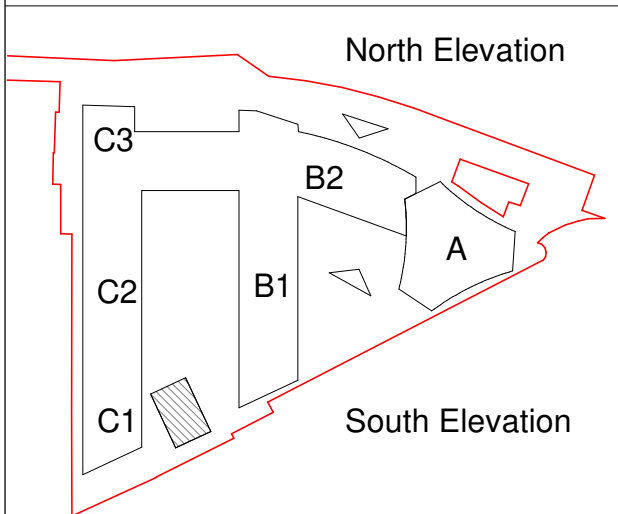

Planning Application Legend	
Description	Symbol
SITE BOUNDARY LINE	
EXTENT OF PROPOSED DEVELOPMENT / WORKS	
CRITICAL DIMENSIONS TO SITE BOUNDARY OR ADJACENT STRUCTURES	

P01 18/20/23 | WM | Issued for Planning

Rev	Date	DRN	Description

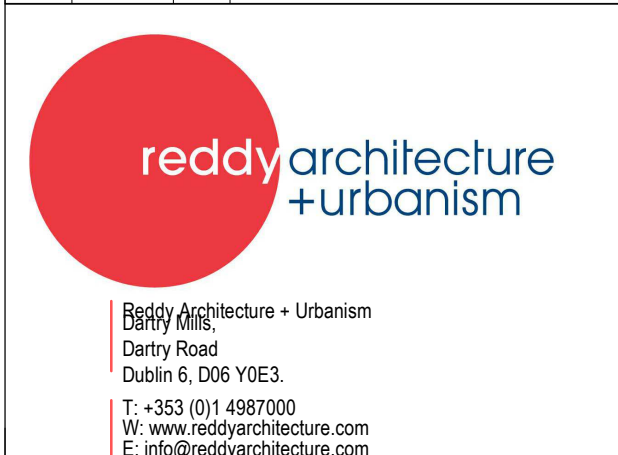

Client Details:  
Ruirside Developments Ltd.

Project Details:  
PGATE  
42A Parkgate Street, Dublin 8

Drawing Title:  
Proposed Bicycle Parking Plan

Job No: P18-107D-A Date: 18/20/23 Scale@A1: 1:200

Status: Planning Drawn By: JH

Purpose: Planning Permission Checked By: EOB

Drawing Number: PGATE-RAU-ZZ-00-DR-A-GAP-31108 Revision:

P01