


Proposed Block B2 North Elevation

1 : 200

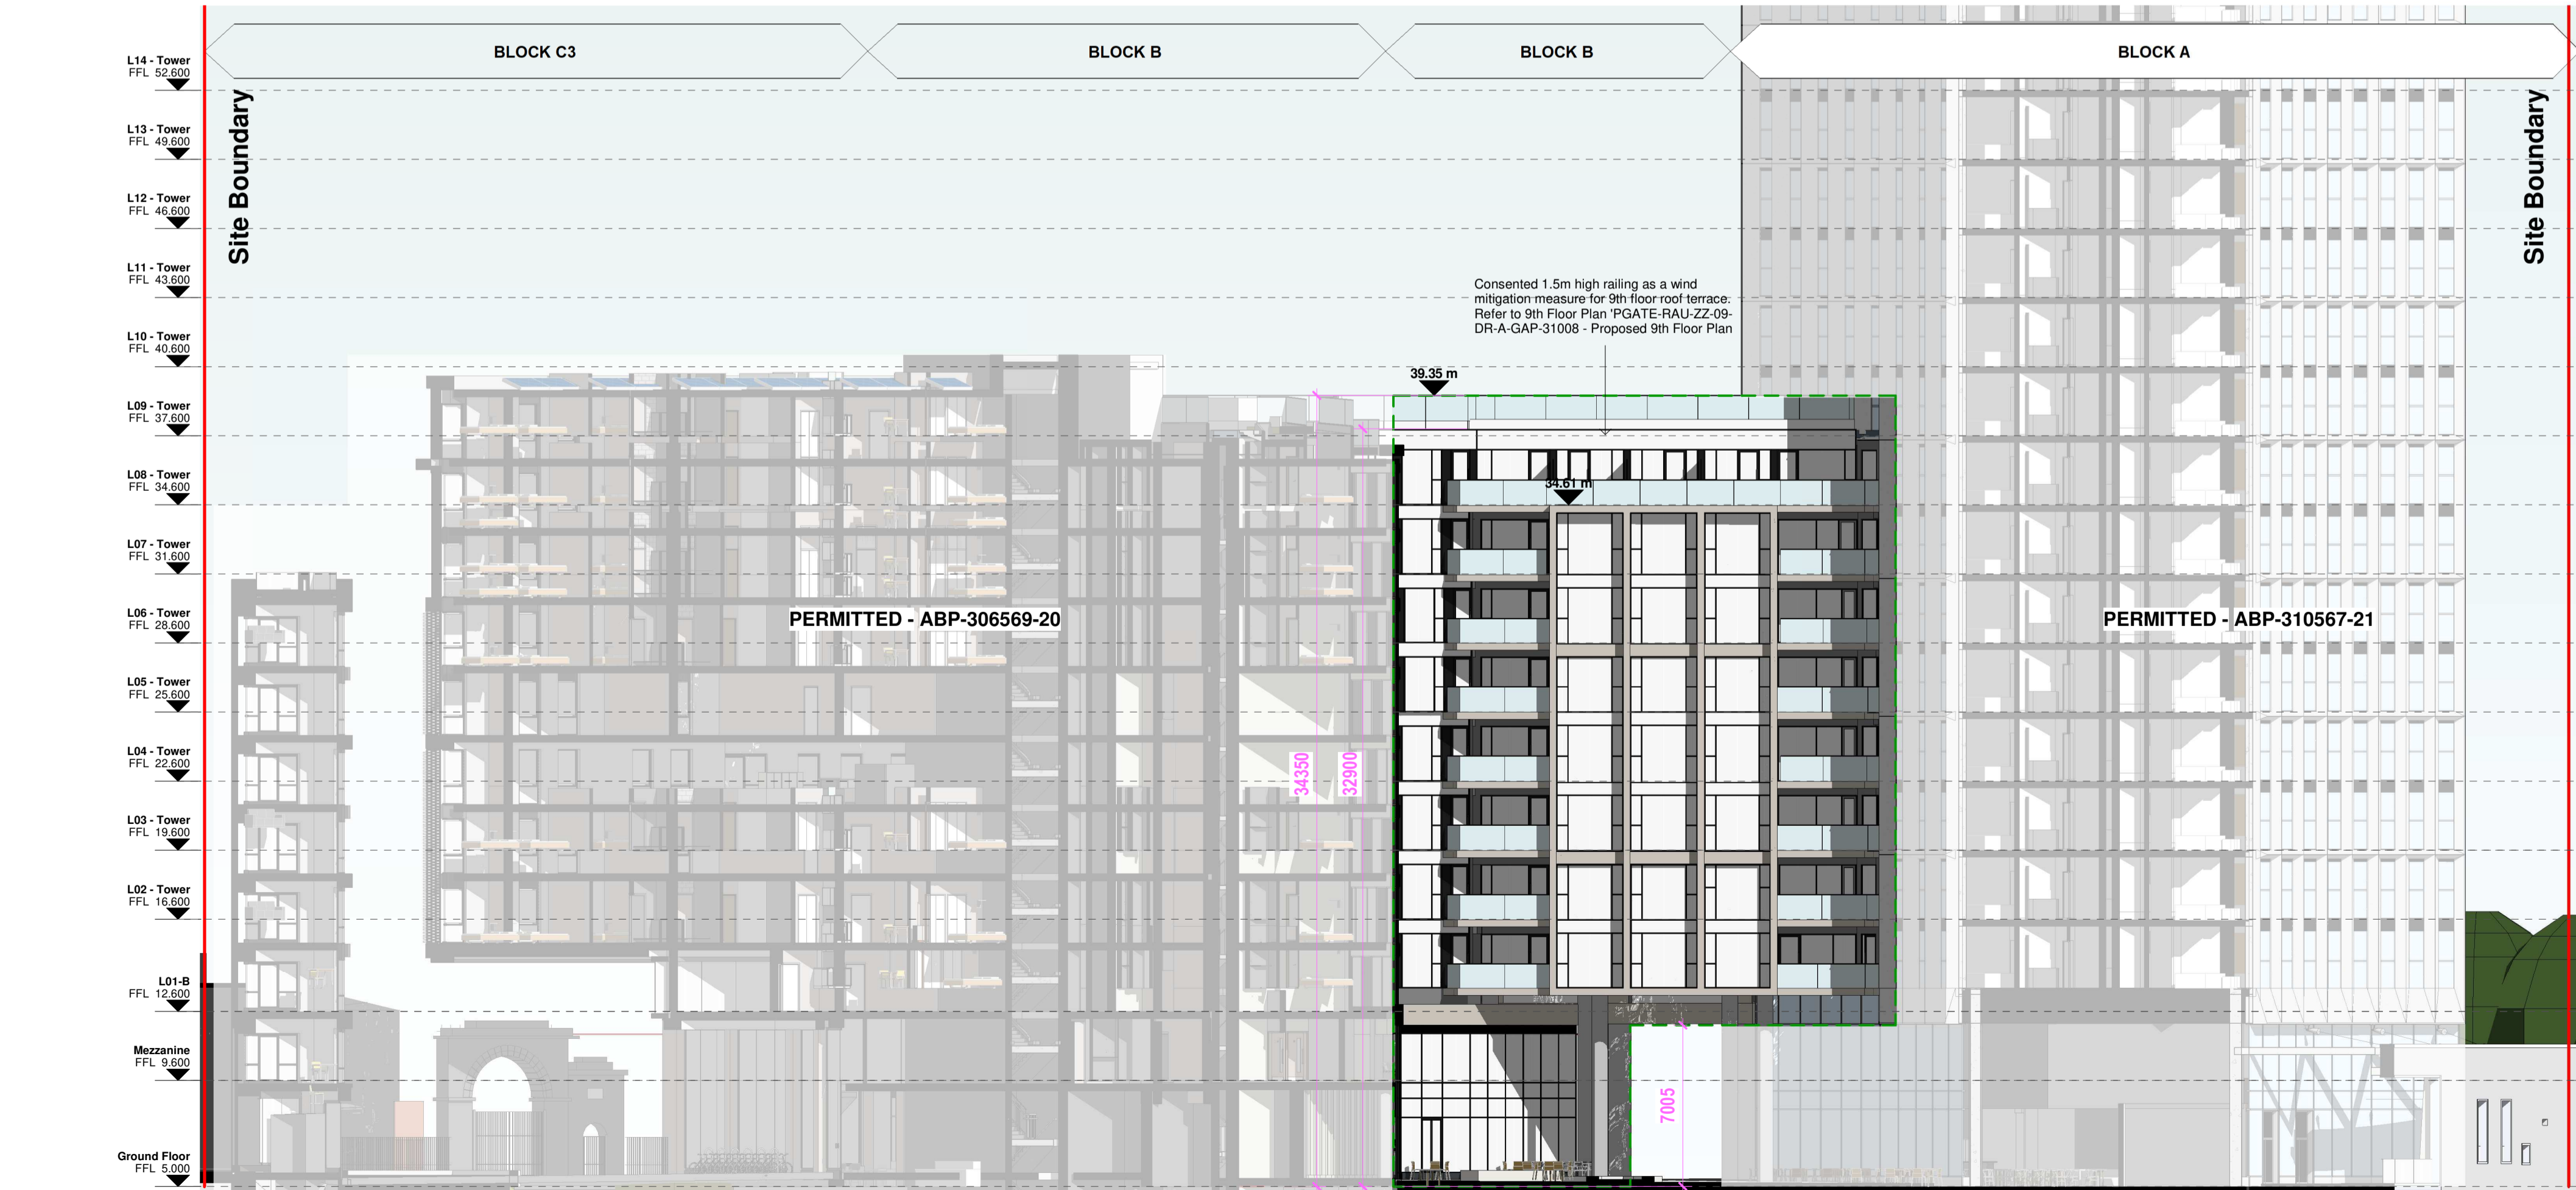


Proposed Block B2 South Elevation.

1 : 200

Notes:
DO NOT SCALE FROM THIS DRAWING. USE FIGURED DIMENSIONS IN ALL CASES. VERIFY DIMENSIONS ON SITE AND REPORT ANY DISCREPANCIES TO THE ARCHITECTS IMMEDIATELY. THIS DRAWING IS TO BE READ IN CONJUNCTION WITH THE ARCHITECTS SPECIFICATION. © THIS DRAWING IS COPYRIGHT AND MAY ONLY BE REPRODUCED WITH THE ARCHITECTS PERMISSION.

OSI License Number - AR 005219
Projection / Spatial Reference:
Projection: IRENE196_3m_Transverse_Mercator
Centre Point Coordinates:
X/Y: 71367.3099,73403.2446
Reference Grid:
Map Series / Map Sheets
1:1,000 | 3263-02
1:1,000 | 3263-08
1:1,000 | 3263-07
1:1,000 | 3263-03
Vertical Datum:
MALIN HEAD

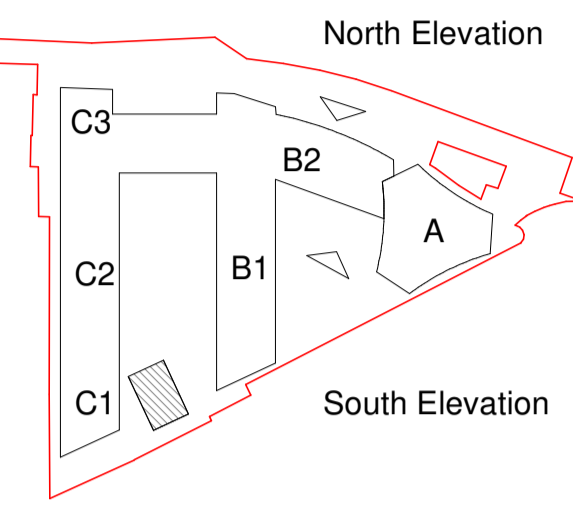

Planning Application Legend

Description	Symbol
SITE BOUNDARY LINE	
EXTENT OF PROPOSED DEVELOPMENT / WORKS	
CONSSENTED BUILDINGS UNDER APPLICATION REF: ABP-306569-20	

Materials Legend

No.	DESCRIPTION
1	POLISHED PRE-CAST GRANITE MIX FACADE
2	POLISHED PRE-CAST GRANITE CILL
3	POWDER-COATED ALUMINIUM WINDOW

P01 18/20/23 | WM | Issued for Planning

Rev	Date	DRN	Description

Reddy Architecture + Urbanism
Darryl Mills,
Darryl Road,
Dublin 6, D06 Y0E3.
T: +353 (0)1 4887000
W: www.reddyarchitecture.com
E: info@reddyarchitecture.com

Client Details:
Ruiside Developments Ltd.

Project Details:
PGATE
42A Parkgate Street, Dublin 8

Drawing Title:
Proposed North & South Elevation - Block B2

Job No	Date	Scale@A1
P18-107D-A	18/20/23	1:200
Status	Planning	Drawn By: M.McGuire
Purpose	Planning Permission	Checked By: E.O'Brien
Drawing Number	PGATE-RAU-ZZ-DR-A-ELE-31201	Revision

P01