



PERMITTED


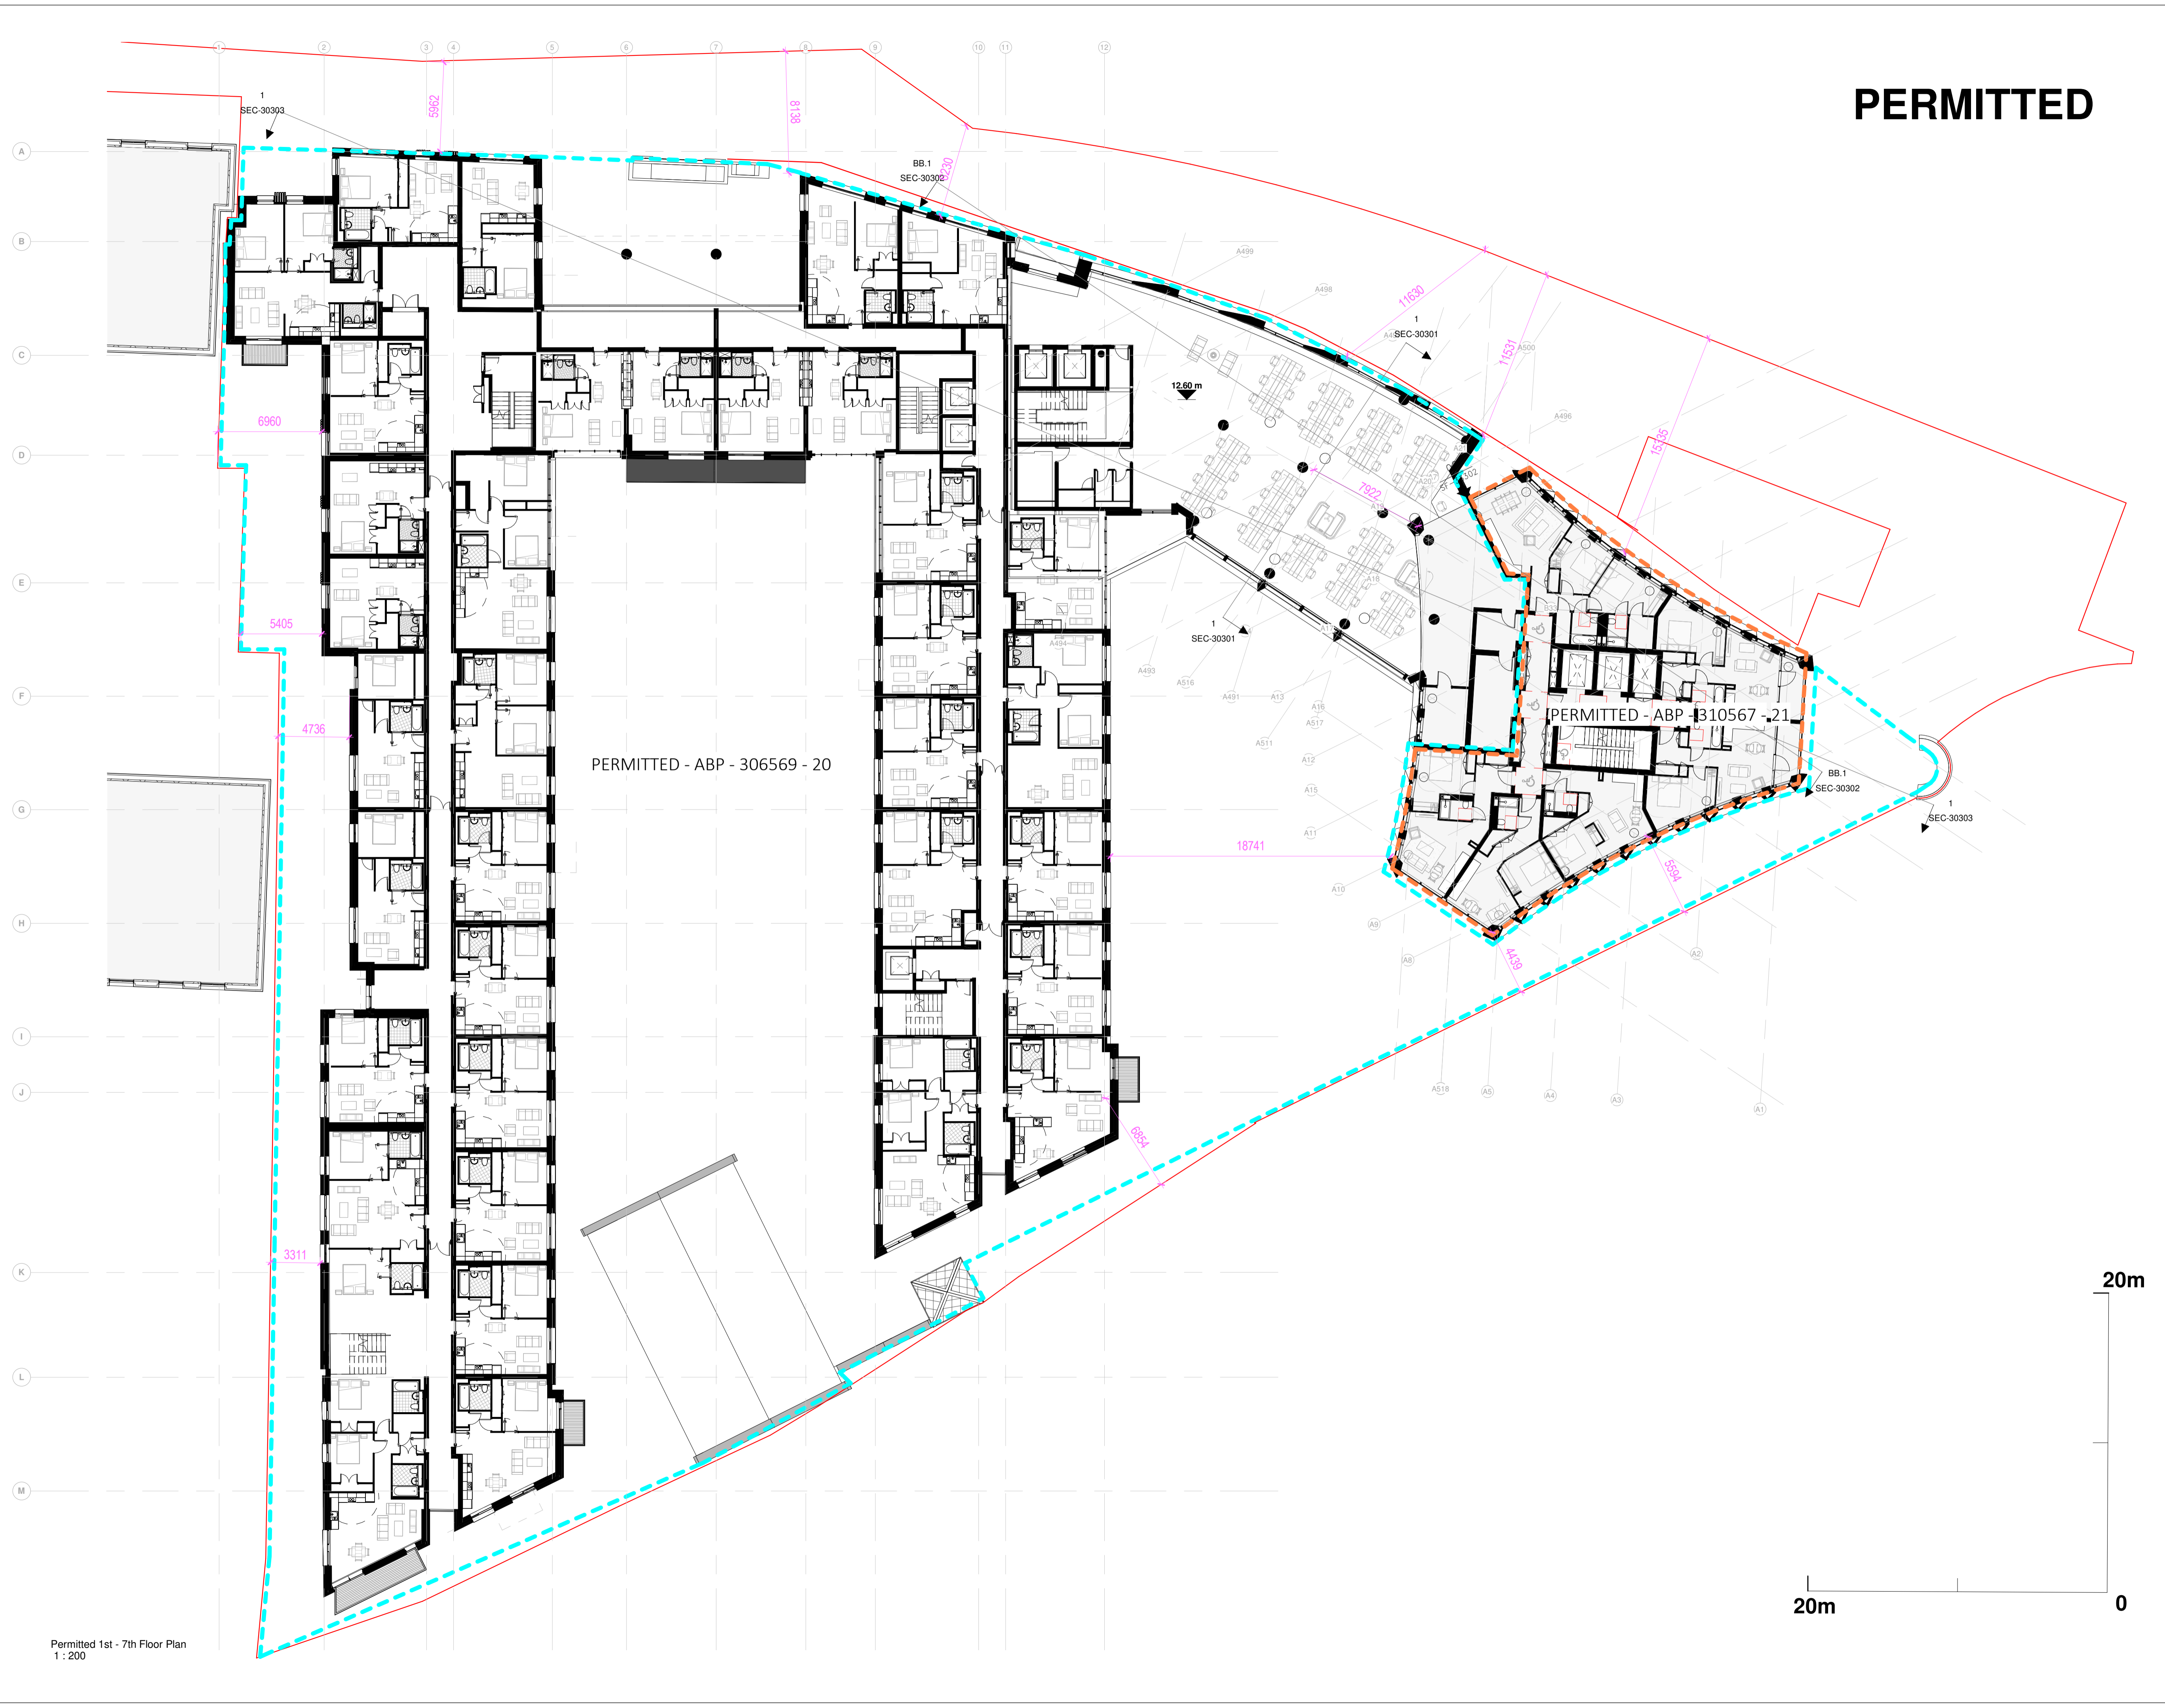


Permitted 1st - 7th Floor Plan
1 : 200

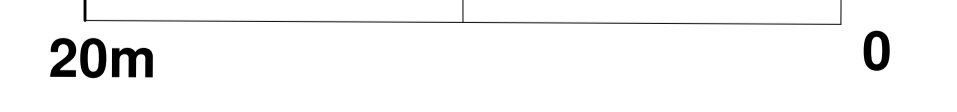

Notes:
DO NOT SCALE FROM THIS DRAWING. USE FIGURED DIMENSIONS
IN ALL CASES. VERIFY DIMENSIONS ON SITE AND REPORT ANY
DISCREPANCIES TO THE ARCHITECTS IMMEDIATELY. THIS
DRAWING TO BE READ IN CONJUNCTION WITH THE ARCHITECTS
SPECIFICATION. © THIS DRAWING IS COPYRIGHT AND MAY ONLY
BE REPRODUCED WITH THE ARCHITECTS PERMISSION.

OSI License Number - AR 005219
Projection / Spatial Reference:
Projection: IRENE196_msh_Transverse_Mercator
Centre Point Coordinates:
X,Y: 713657.3699, 734403.2446
Reference Index:
Map Series / Map Sheets
1:1,000 | 3263-02
1:1,000 | 3263-08
1:1,000 | 3263-07
1:1,000 | 3263-03
Vertical Datum:
MALIN HEAD

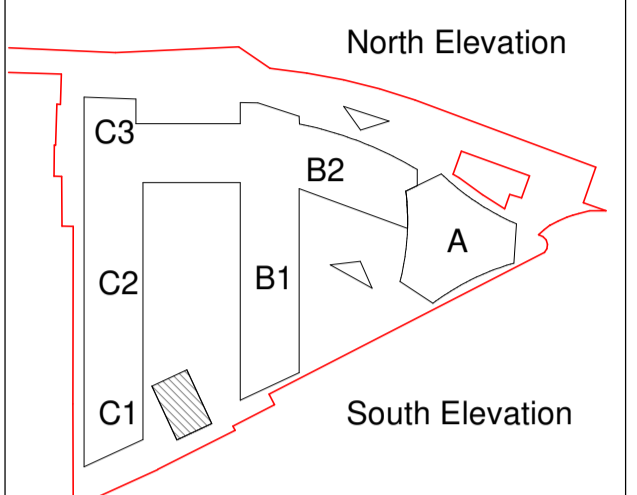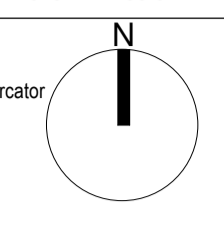

Planning Key Plan
1 : 1800

Planning Application Legend	
Description	Symbol
SITE BOUNDARY LINE	
CONSENTED BUILDINGS UNDER APPLICATION REF: ABP-306569-20	
CONSENTED BUILDING UNDER APPLICATION REF: ABP-310567-21	
CRITICAL DIMENSIONS TO SITE BOUNDARY OR ADJACENT STRUCTURES	

P01	18/10/23	WM	Issued for Planning
-----	----------	----	---------------------

Rev	Date	DRN	Description

Reddy Architecture + Urbanism
Dartly Road
Dublin 6, D06 Y0E3.
T: +353 (0)1 4987000
W: www.reddyarchitecture.com
E: info@reddyarchitecture.com

Client Details:
Ruirside Developments Ltd.

Project Details:
PGATE
42A Parkgate Street, Dublin 8

Drawing Title:
Permitted 1st - 7th Floor Plan

Job No	Date	Scale@A1
P18-107D-A	18/10/23	1:200
Status	Drawn By:	Checked By:
Planning	EOB	RM
Purpose	Checked By:	
Planning Permission		
Drawing Number	Revision	
PGATE-RAU-ZZ-01-DR-A-GAP-30102	P01	