
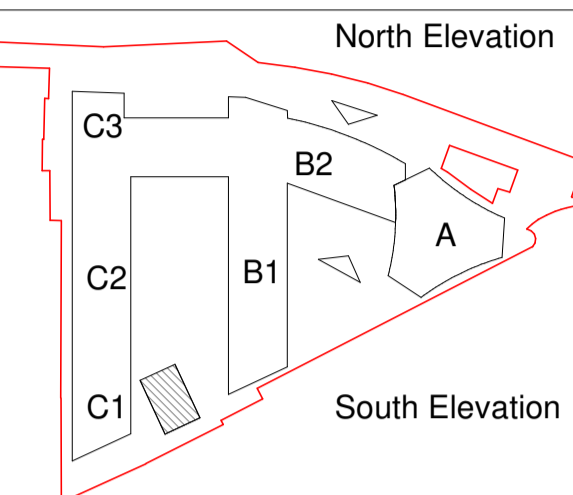


Notes:
DO NOT SCALE FROM THIS DRAWING. USE FIGURED DIMENSIONS
IN ALL CASES. VERIFY DIMENSIONS ON SITE AND REPORT ANY
DISCREPANCIES TO THE ARCHITECTS IMMEDIATELY. THIS
DRAWING TO BE READ IN CONJUNCTION WITH THE ARCHITECTS
SPECIFICATION. © THIS DRAWING IS COPYRIGHT AND MAY ONLY
BE REPRODUCED WITH THE ARCHITECTS PERMISSION.

OSI License Number - AR 0052219
Projection / Spatial Reference:
Projection: IRENE196_ish_Transverse_Mercator
Centre Point Coordinates:
X,Y= 713657.3699,734403.2446
Reference Index:
Map Series | Map Sheets
1:1,000 | 3263-02
1:1,000 | 3263-08
1:1,000 | 3263-07
1:1,000 | 3263-03
Vertical Datum:
MALIN HEAD

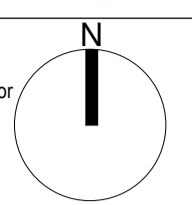

Planning Application Legend

Description	Symbol
SITE BOUNDARY LINE	
EXTENT OF PROPOSED DEVELOPMENT / WORKS	
CRITICAL DIMENSIONS TO SITE BOUNDARY OR ADJACENT STRUCTURES	

P01	18/20/23	WM	Issued for Planning
-----	----------	----	---------------------


Rev	Date	DRN	Description
Reddy Architecture + Urbanism Reddy Mills, Darty Road, Dublin 6, D06 Y0E3. T: +353 (0)1 4987000 W: www.reddyarchitecture.com E: info@reddyarchitecture.com			

Client Details:
Ruirsde Developments Ltd.

Project Details:
PGATE
42A Parkgate Street, Dublin 8

Drawing Title:
Proposed Undercroft Floor Plan

Job No	Date	Scale@A1
P18-107D-A	18/20/23	1:200
Status	Drawn By:	
Planning	JH	
Purpose	Checked By:	
Planning Permission	EOB	
Drawing Number	Revision	
PGATE-RAU-ZZ-B1-DR-A-GAP-31099	P01	

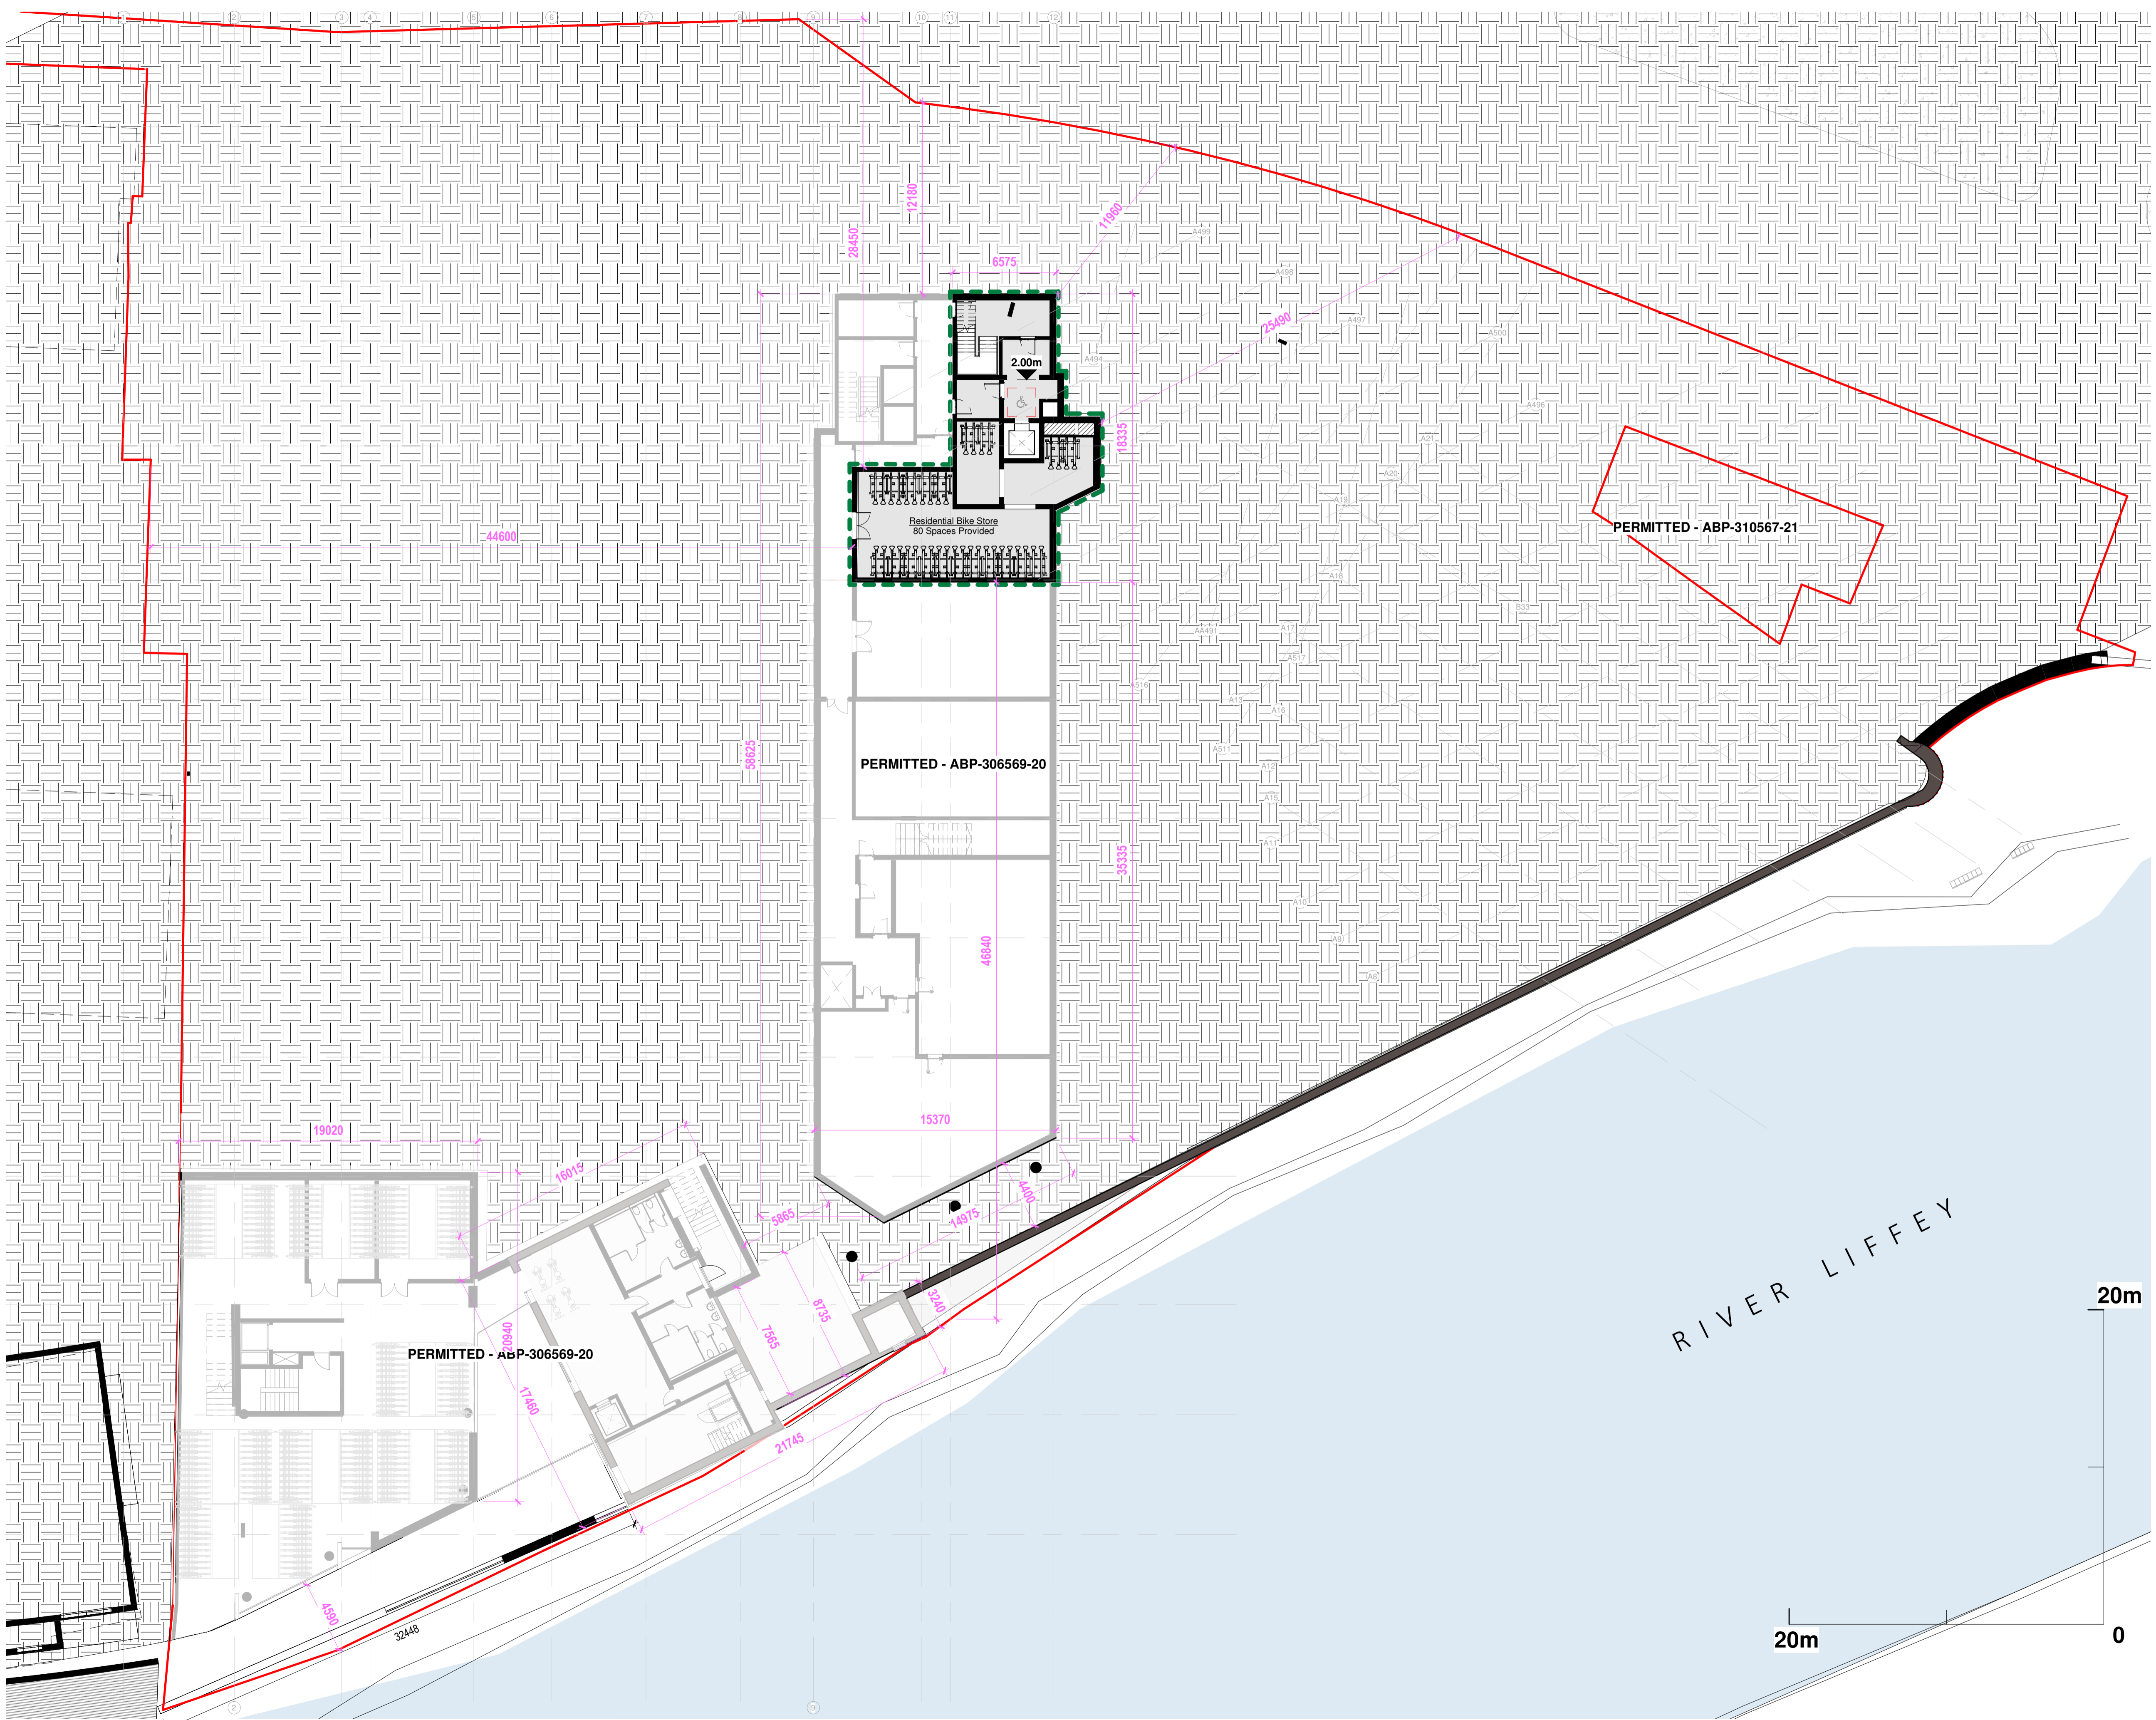

Proposed Undercroft Floor Plan
1 : 200