





SCALE: 1/500

LEGEND
TREE PROTECTION

- TREES TO BE RETAINED
- TREE PROTECTION
- SITE BOUNDARY

DRAWING TO BE INTERPRETED WITH REFERENCE TO THE ARBORICULTURAL ASSESSMENT & IMPACT REPORT

TYPE A TREE PROTECTION FENCING TO BE IN PLACE FROM INITIAL COMMENCEMENT OF WORKS UNTIL HARD LANDSCAPING WORKS ARE TO BE UNDERTAKEN WHEN TREE PROTECTION FENCING TYPE B TO BE INSTALLED. THE WORKS IN THE VICINITY OF THESE TREES ARE TO BE MONITORED BY THE PROJECT ARBORIST.

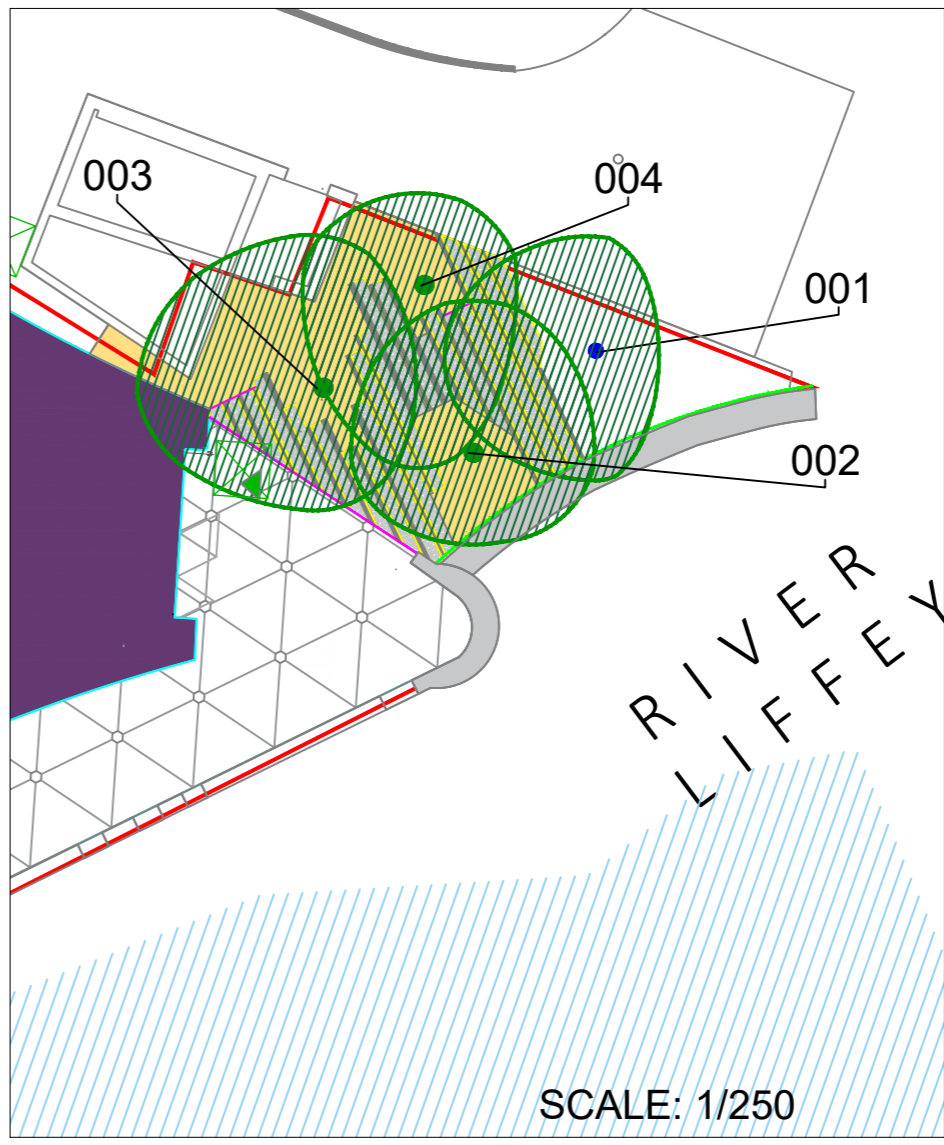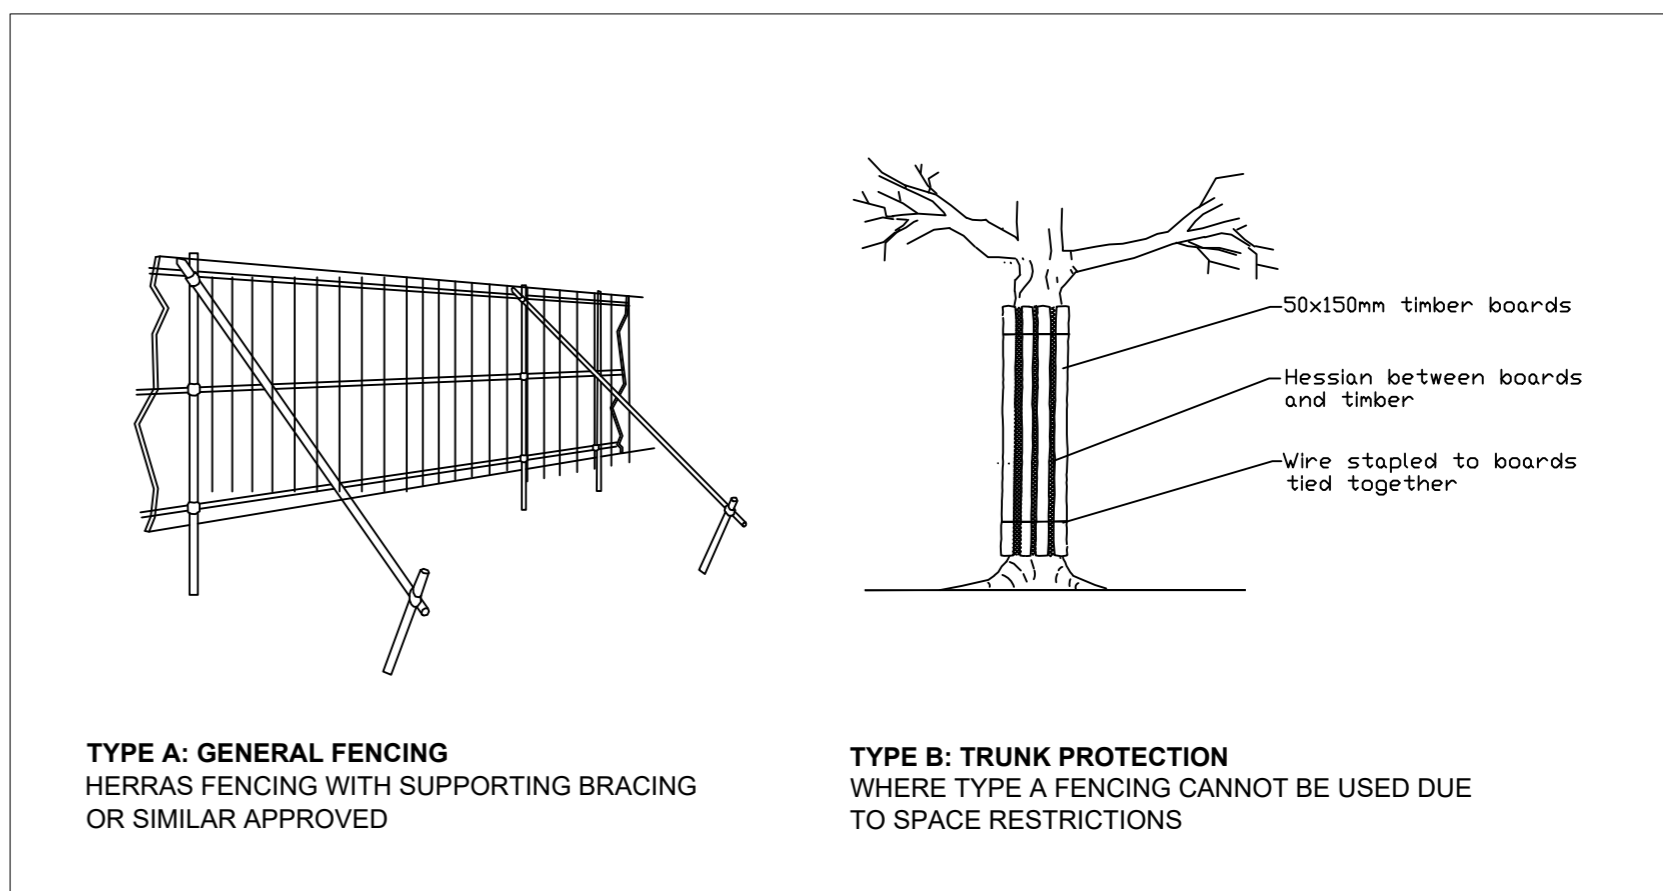

SITE OVERVIEW WITH DETAIL SHOWN IN BLUE RECTANGLE

REVISIONS		
REV	DATE	DESCRIPTION
PROJECT: 42 PARKGATE STREET, DUBLIN 8		JOB NO. TPAR003
DRAWING: TREE PROTECTION	DATE: 26-10-23	SCALE: AS SHOWN
DRAWN BY: CIARAN KEATNG		CK INITIALS
STATUS: PLANNING		
DRAWING NO: 102		
<small>NOTES</small> Do Not Scale. Use Figured Dimensions Only. Not for Construction Purposes unless Specifically Marked. © THIS DRAWING IS COPYRIGHT OF CMK HORTICULTURE + ARBORICULTURE LTD.		

