



PERMITTED

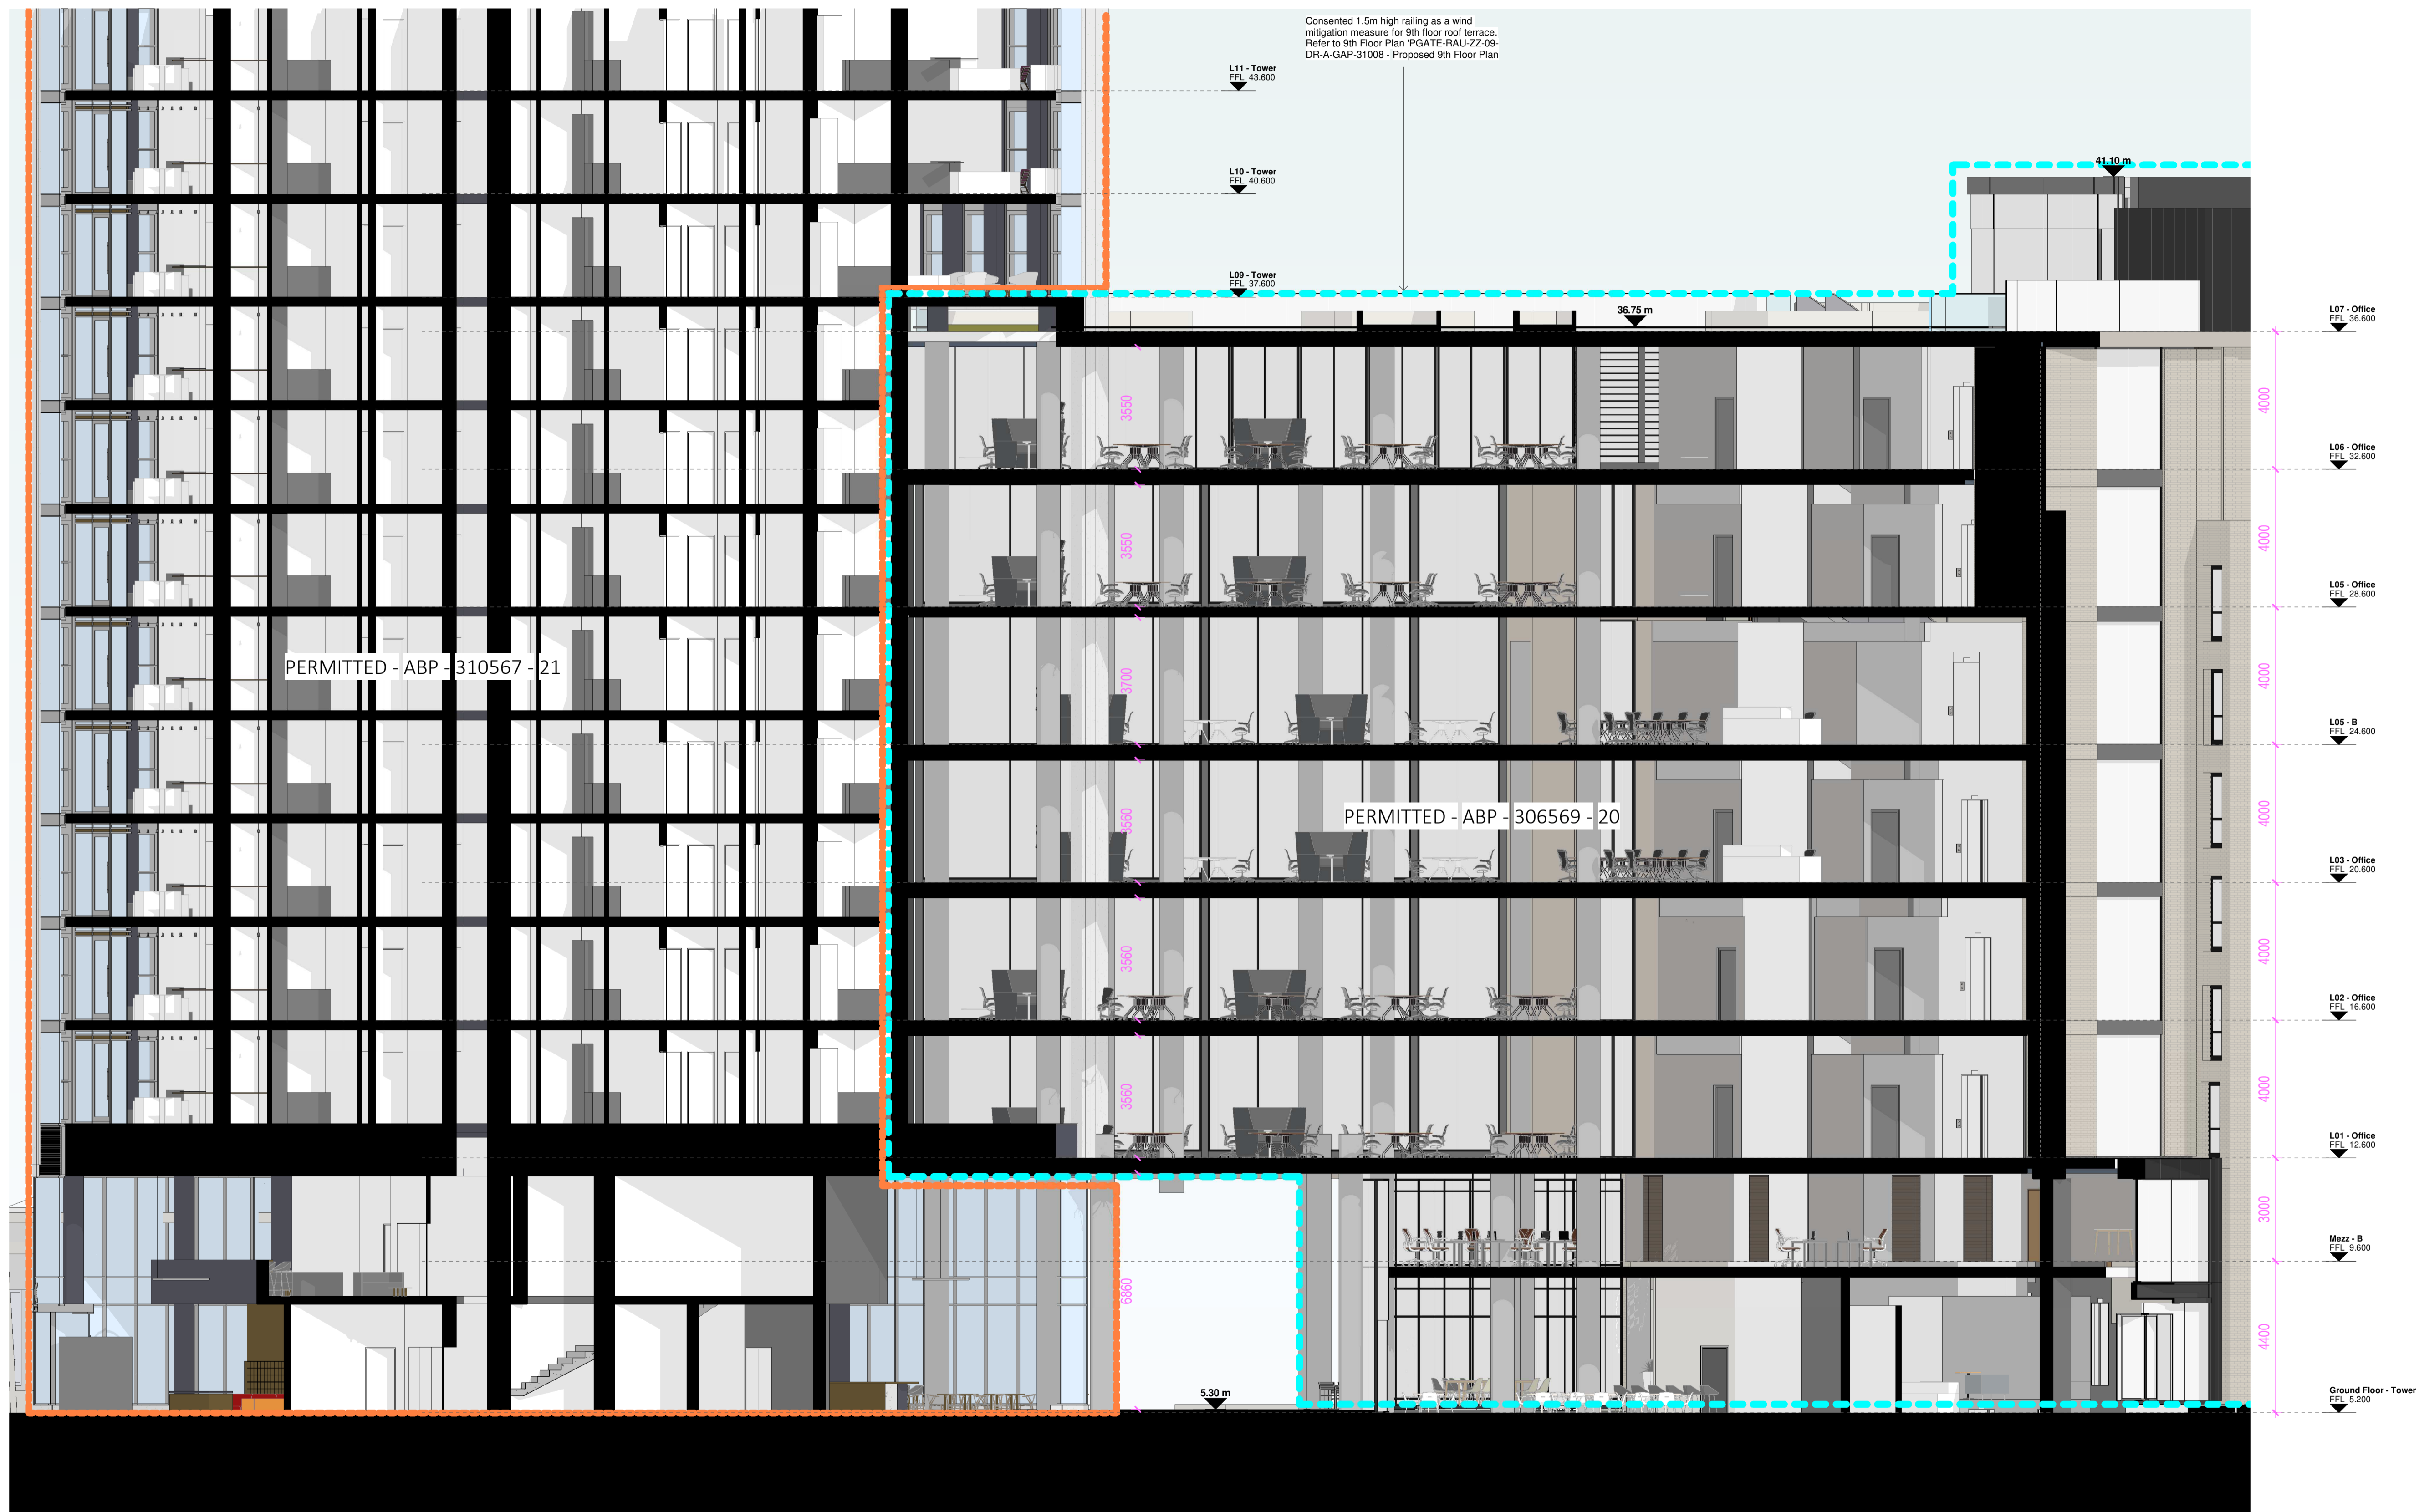

Notes:
DO NOT SCALE FROM THIS DRAWING. USE FIGURED DIMENSIONS IN ALL CASES. VERIFY DIMENSIONS ON SITE AND REPORT ANY DISCREPANCIES TO THE ARCHITECTS IMMEDIATELY. THIS DRAWING TO BE READ IN CONJUNCTION WITH THE ARCHITECTS SPECIFICATION. © THIS DRAWING IS COPYRIGHT AND MAY ONLY BE REPRODUCED WITH THE ARCHITECTS PERMISSION.

OSI License Number - AR 005219
Projection / Spatial Reference:
Projection: IRENE19_ Irish_Transverse_Mercator
Centre Point Coordinates:
X,Y: 71567.3099,73403.2446
Reference Issue:
Map Series / Map Sheets
1:1,000 | 3263-02
1:1,000 | 3263-08
1:1,000 | 3263-07
1:1,000 | 3263-03
Vertical Datum - MALIN HEAD

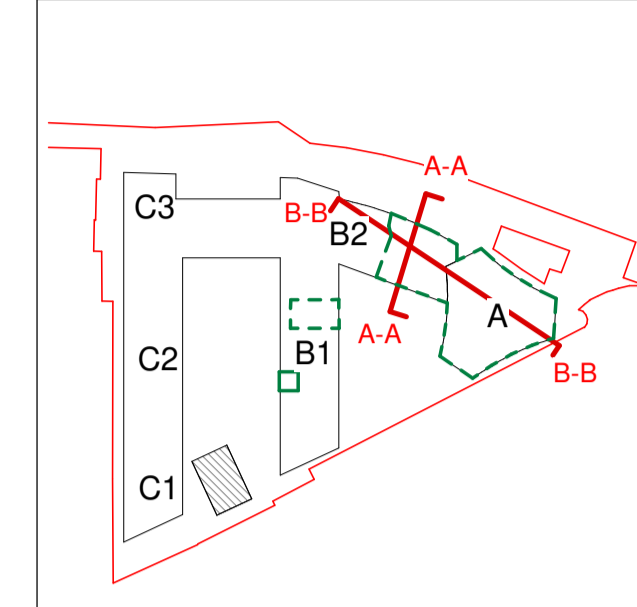

Planning Application Legend	
Description	Symbol
SITE BOUNDARY LINE	
CONSENTED BUILDINGS UNDER APPLICATION REF. ABP-305659-20	
CONSENTED BUILDING UNDER APPLICATION REF. ABP-310567-21	
CRITICAL DIMENSIONS TO SITE BOUNDARY OR ADJACENT STRUCTURES	

P01	18/10/23	WM	Issued for Planning
-----	----------	----	---------------------

Rev	Date	DRN	Description

Reddy Architecture + Urbanism
Darryl Mills,
Darryl Road,
Dublin 6, D06 Y0E3.
T: +353 (0)1 4887000
W: www.reddyarchitecture.com
E: info@reddyarchitecture.com

Client Details:
Ruiside Developments Ltd.

Project Details:
PGATE
42A Parkgate Street, Dublin 8

Drawing Title:
Permitted Section BB

Job No	Date	Scale@A1
P18-107D-A	18/10/23	1:100
Status	Drawn By:	
Planning	M.McGuire	
Purpose:	Checked By:	
Planning Permission	E.O'Brien	

Drawing Number	Revision
PGATE-RAU-ZZ-DR-A-SEC-30302	P01

Permitted Section BB
1 : 100