


Permitted Contiguous Section 1 - 1  
1 : 500

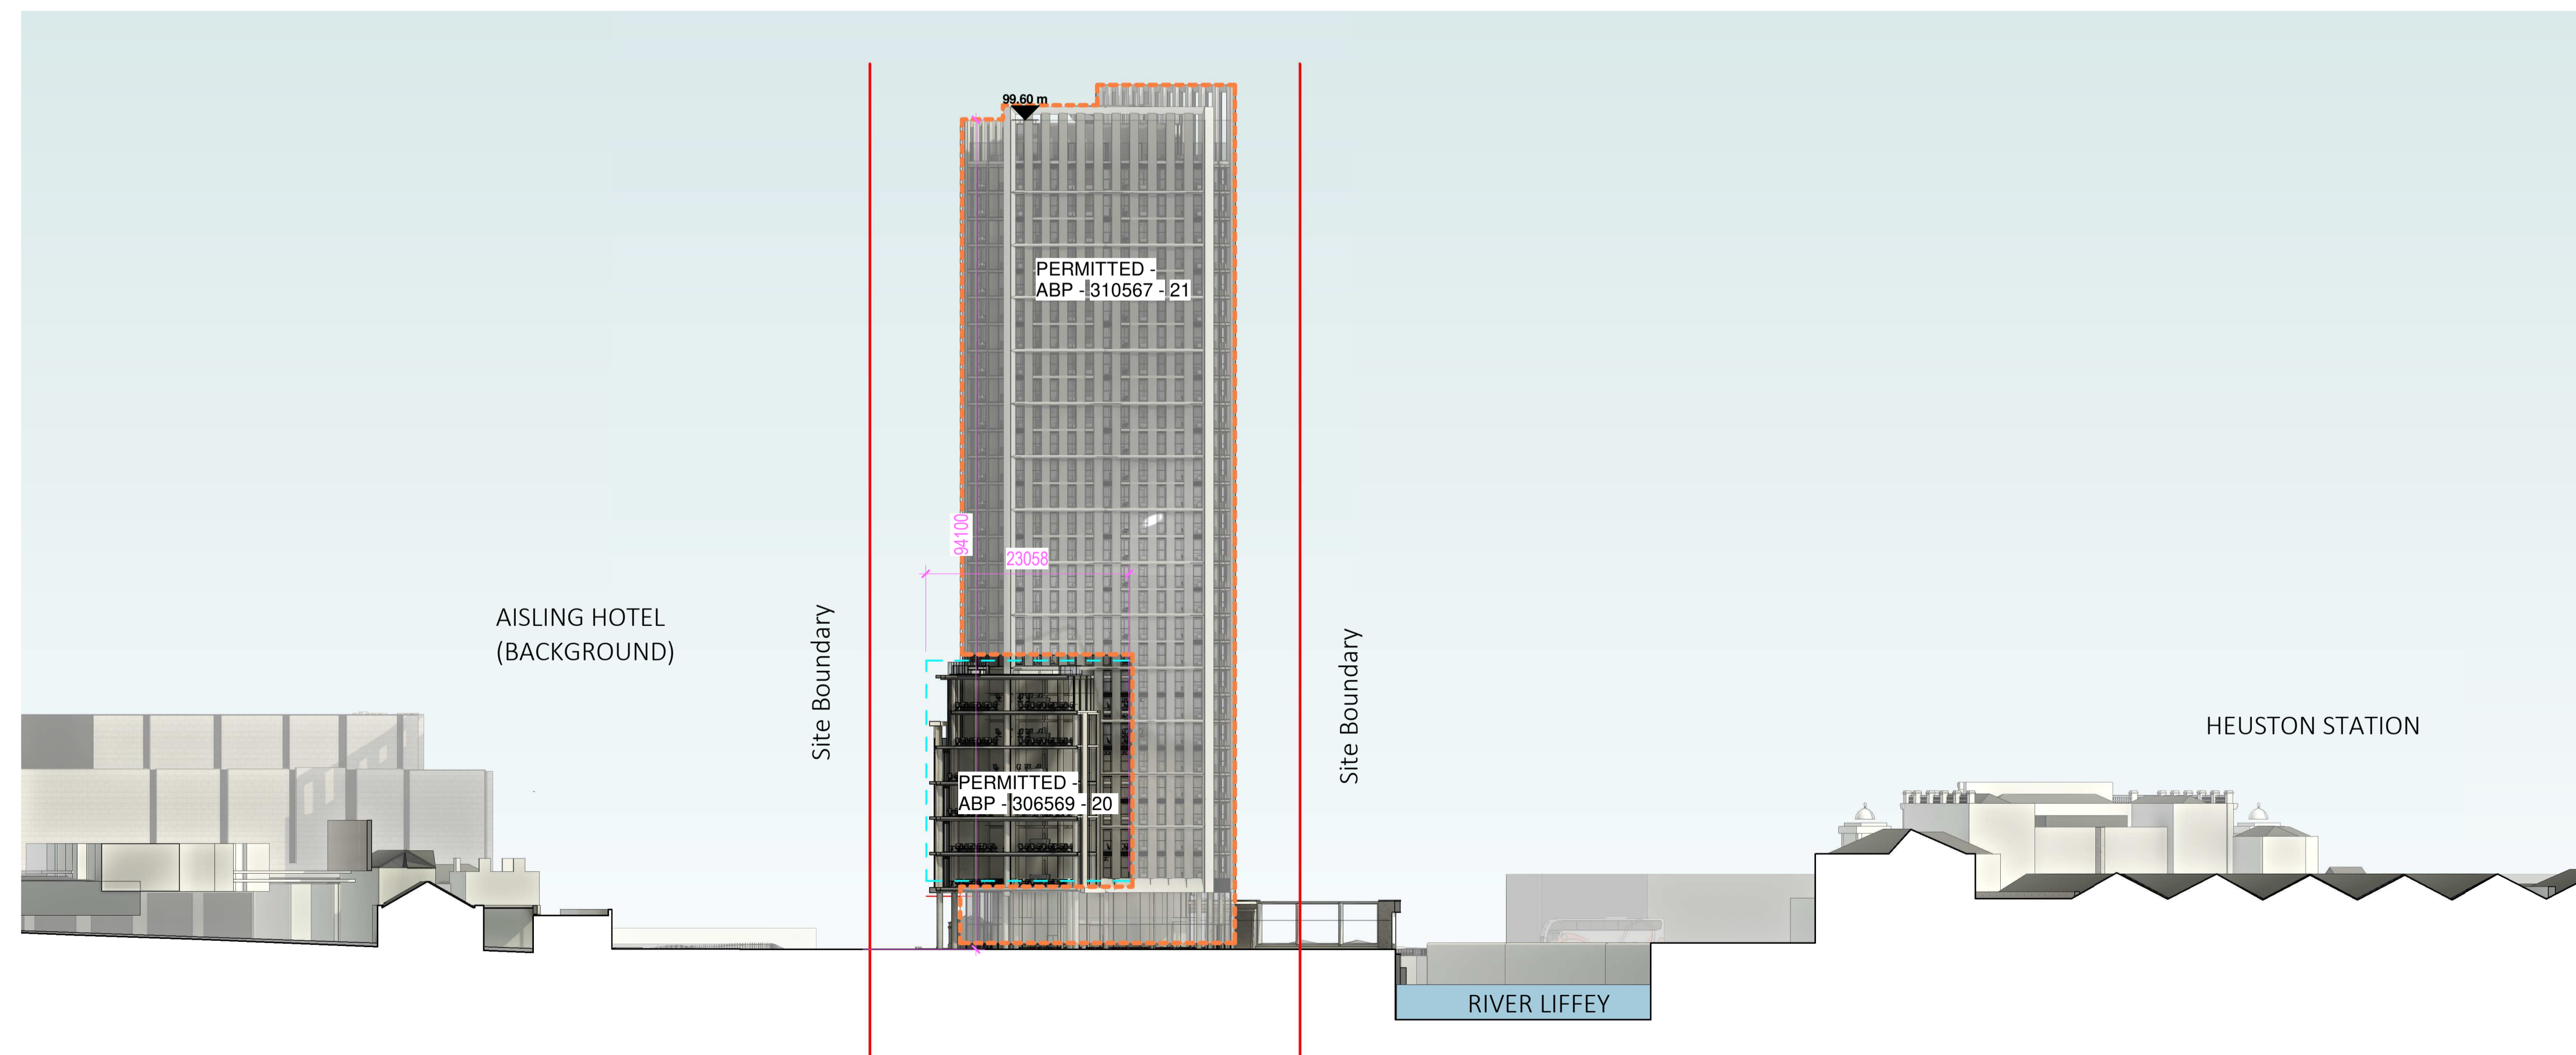

Permitted Contiguous Section 2 - 2  
1 : 500

**PERMITTED**

Notes:  
DO NOT SCALE FROM THIS DRAWING. USE FIGURED DIMENSIONS IN ALL CASES. VERIFY DIMENSIONS ON SITE AND REPORT ANY DISCREPANCIES TO THE ARCHITECTS IMMEDIATELY. THIS DRAWING IS TO BE READ IN CONJUNCTION WITH THE ARCHITECTS SPECIFICATION. © THIS DRAWING IS COPYRIGHT AND MAY ONLY BE REPRODUCED WITH THE ARCHITECTS PERMISSION.

OSI License Number - AR 005219  
Projection / Spatial Reference:  
Projection: IRENE19\_ Irish\_Transverse\_Mercator  
Centre Point Coordinates:  
X,Y: 71367.3099,73403.2446  
Reference Grid:  
Map Series / Map Sheets  
1:1,000 | 3263-02  
1:1,000 | 3263-08  
1:1,000 | 3263-07  
1:1,000 | 3263-03  
Vertical Datum:  
MALIN HEAD

**Planning Application Legend**

Description	Symbol
SITE BOUNDARY LINE	
CONSENTED BUILDINGS UNDER APPLICATION REF. ABP-306569-20	
CONSENTED BUILDING UNDER APPLICATION REF. ABP-310567-21	
CRITICAL DIMENSIONS TO SITE BOUNDARY OR ADJACENT STRUCTURES	

P01 | 18/10/23 | WM | Issued for Planning

Rev	Date	DRN	Description



Client Details:  
Ruirside Developments Ltd.

Project Details:  
PGATE  
42A Parkgate Street, Dublin 8

Drawing Title:  
Permitted Contiguous Sections

Job No	Date	Scale@A1
P18-107D-A	18/10/23	1:500
Status	Drawn By:	
Planning	EOB	
Purpose:	Checked By:	
Planning Permission	RM	
Drawing Number	Revision	
PGATE-RAU-ZZ-ZZ-DR-A-SEC-30303	P01	